

# PROJECT VISUALS

Marsh Flatts Farm, Aston Lane, Chellaston

## PROJECT VISUALS DOCUMENT

CLIENT:	Dr David Brooke
PROJECT:	New Dwelling at; Marsh Flatts Farm
PROJECT ADDRESS:	Marsh Flatts Farm, Aston Lane, Chellaston, DE73 6TT
PROJECT NUMBER:	A13- 008
DOCUMENT NUMBER:	011
DOCUMENT:	Proposed Visuals
SIZE:	A3
DATE:	14/06/2013
ISSUE STATUS:	Planning
REVISION:	J

*PREPARED BY:*  
David Crane  
Justin Smith Architects  
Friar Gate Studios, Ford Street, Derby, DE11EE  
Tel: 01332 258350  
Email: [mail@justinsmitharchitects.co.uk](mailto:mail@justinsmitharchitects.co.uk)  
Web: [www.justinsmitharchitects.co.uk](http://www.justinsmitharchitects.co.uk)



Front Perspective

scale: NTS



Front Perspective

scale: NTS





**Rear Perspective**  
scale: NTS



Rear Perspective  
scale: NTS







Side Perspective

scale: NTS









 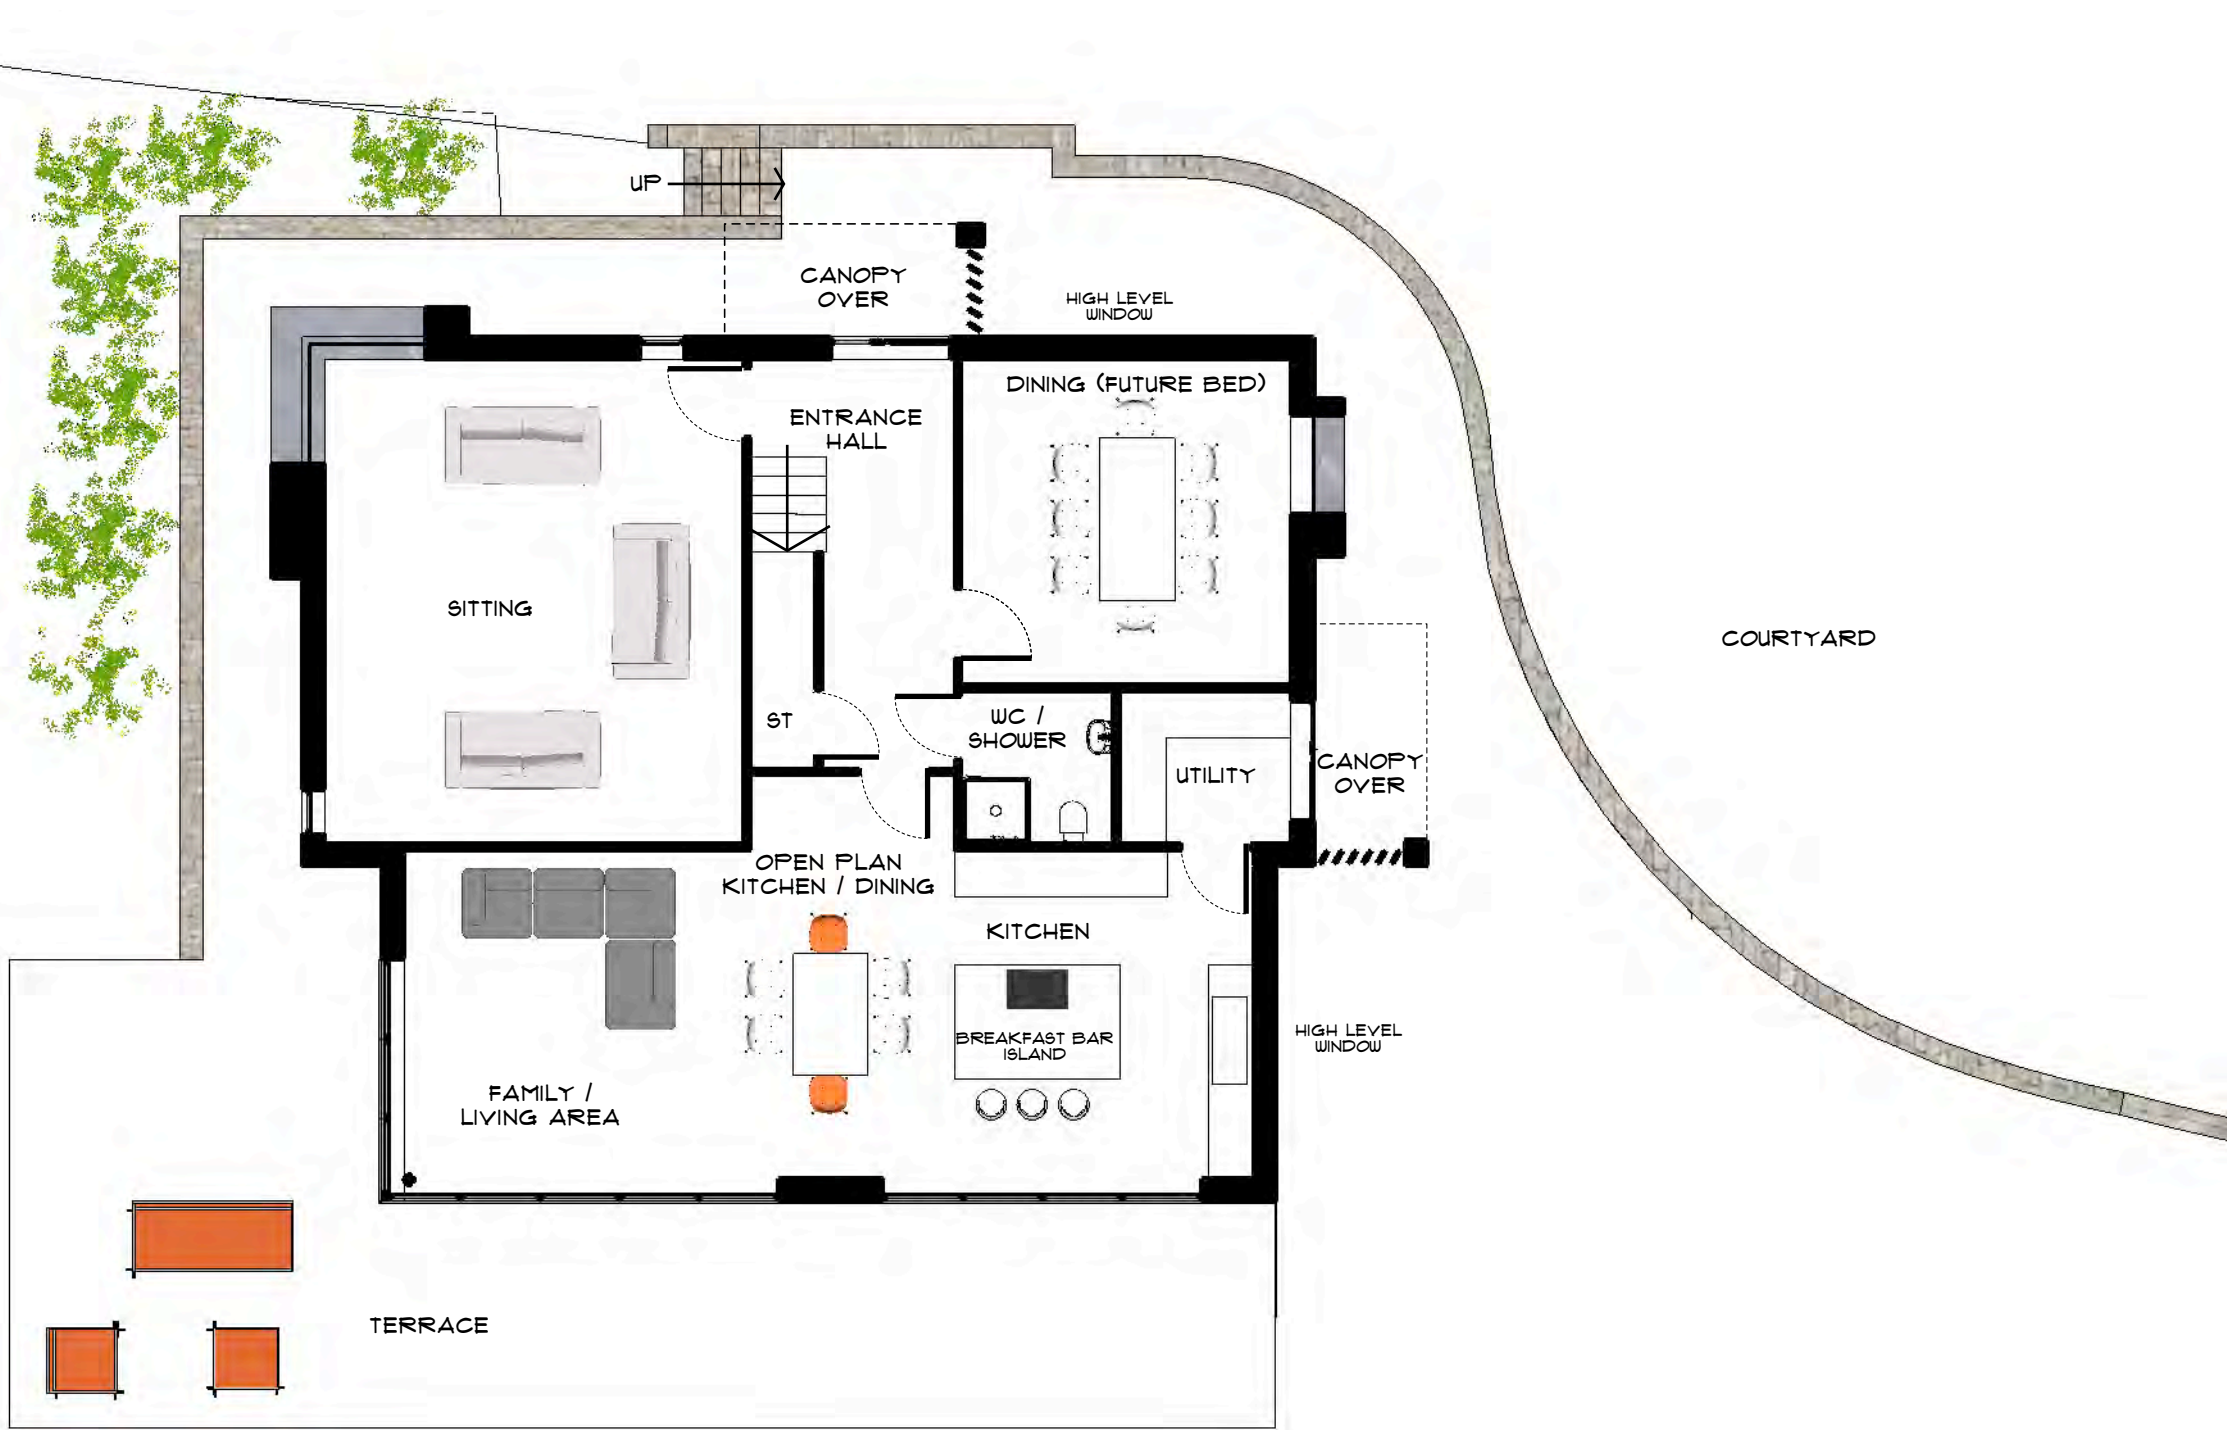





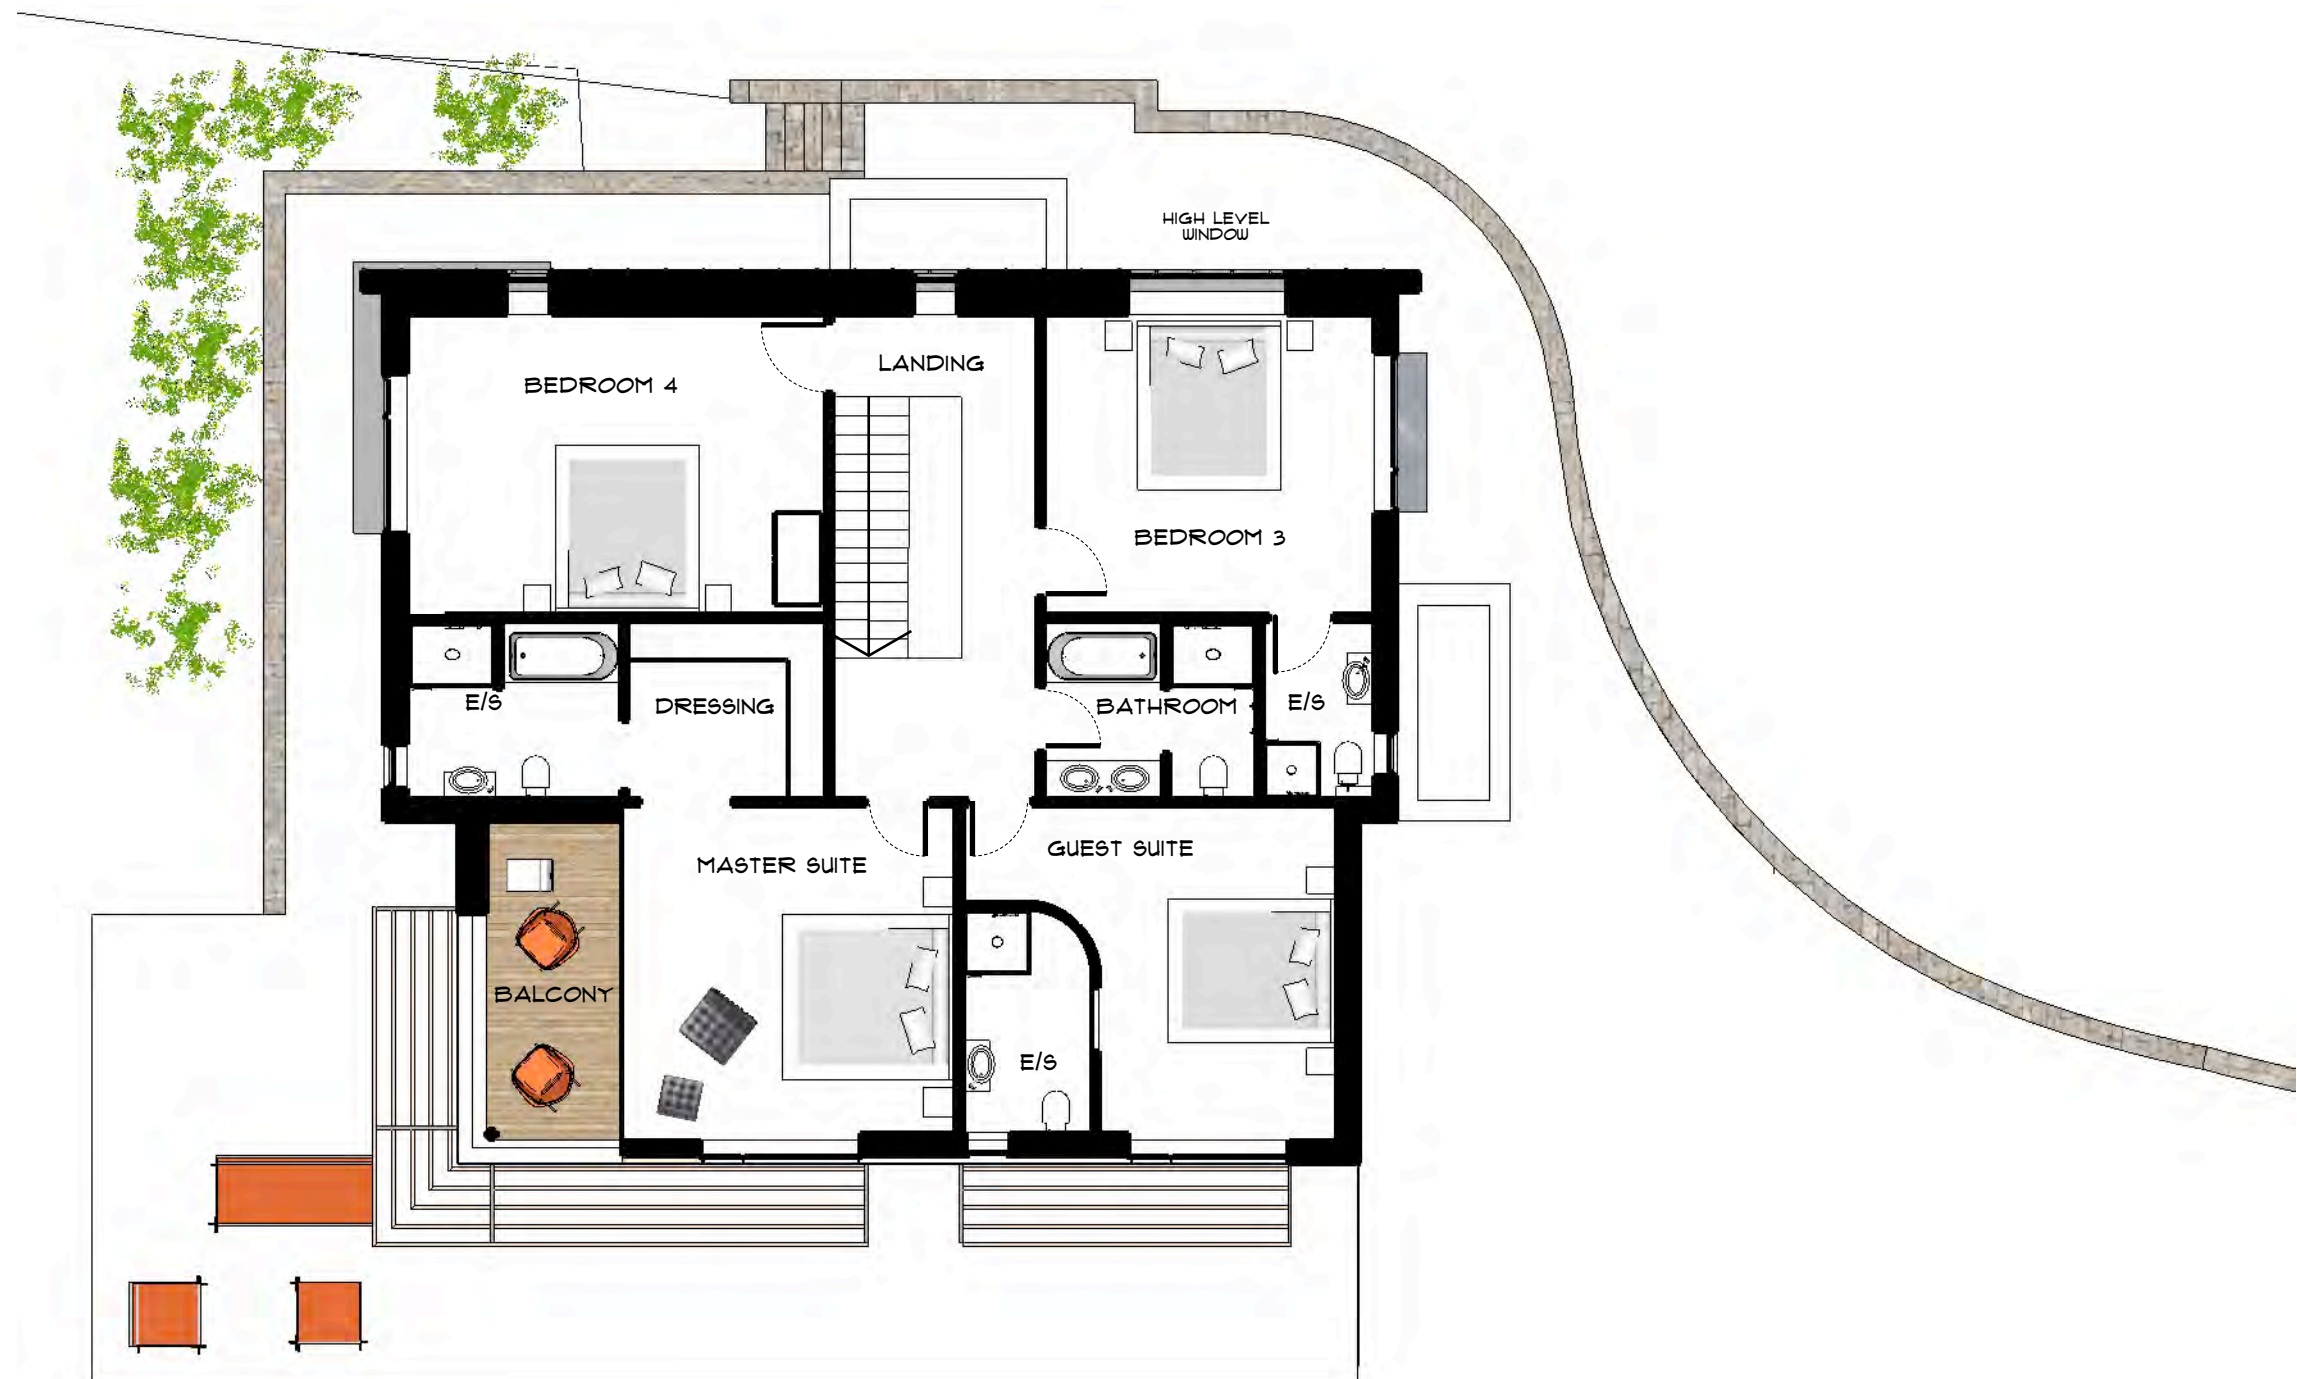

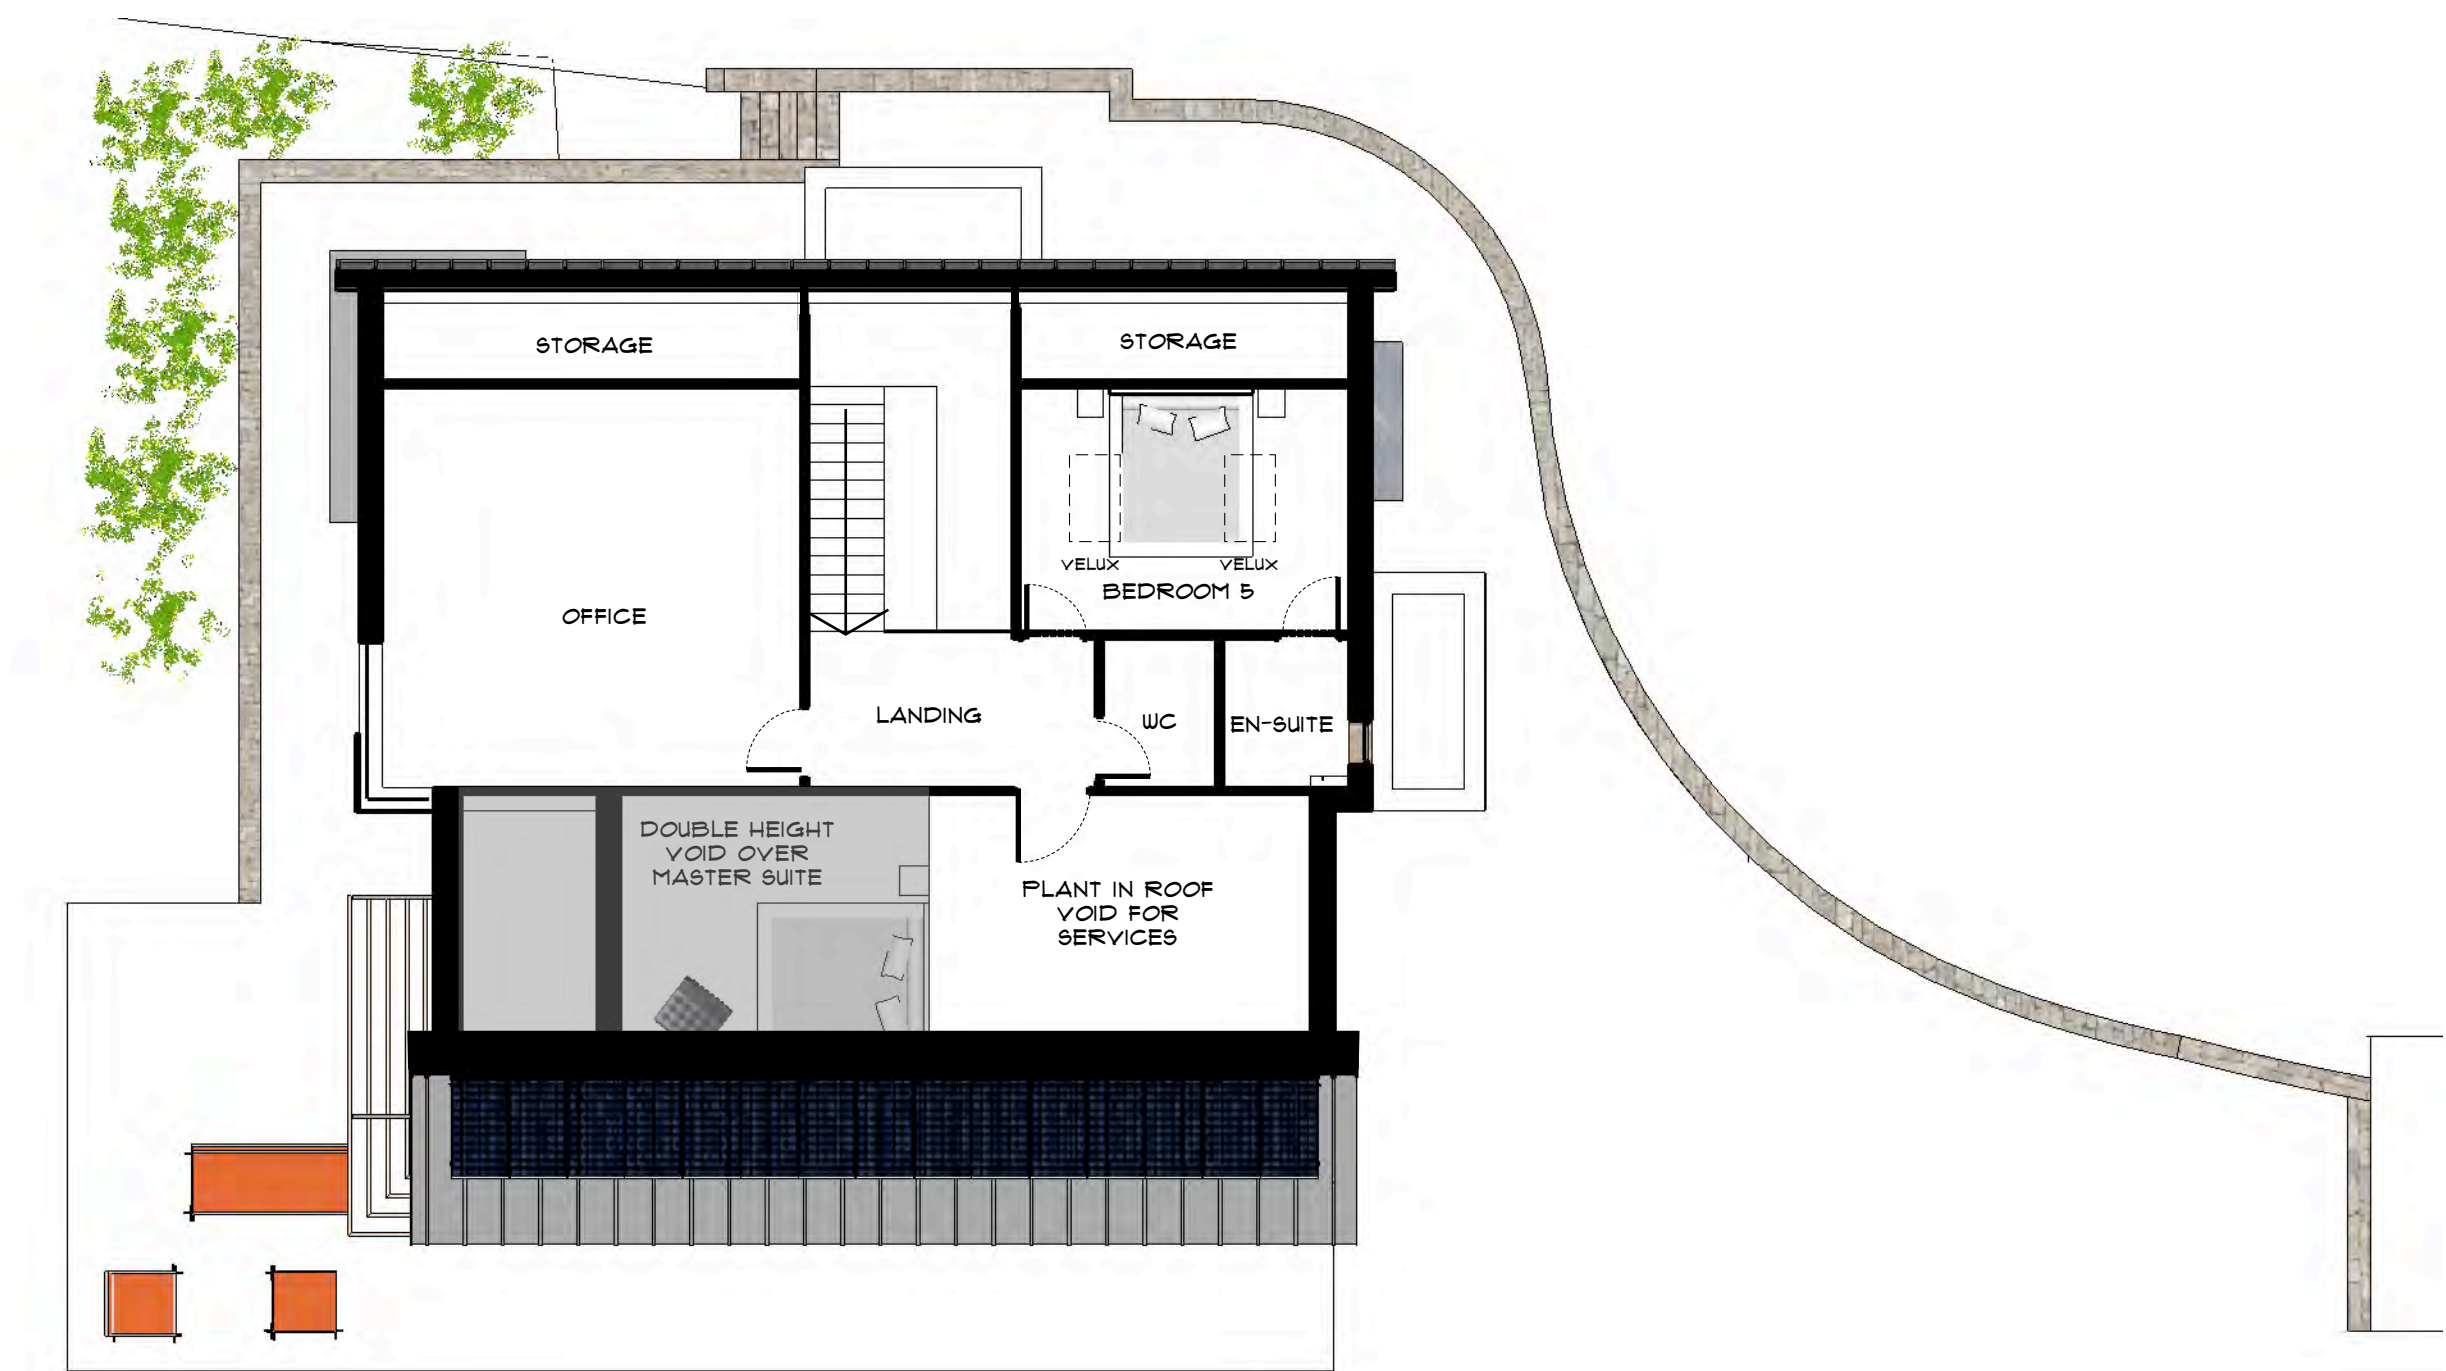




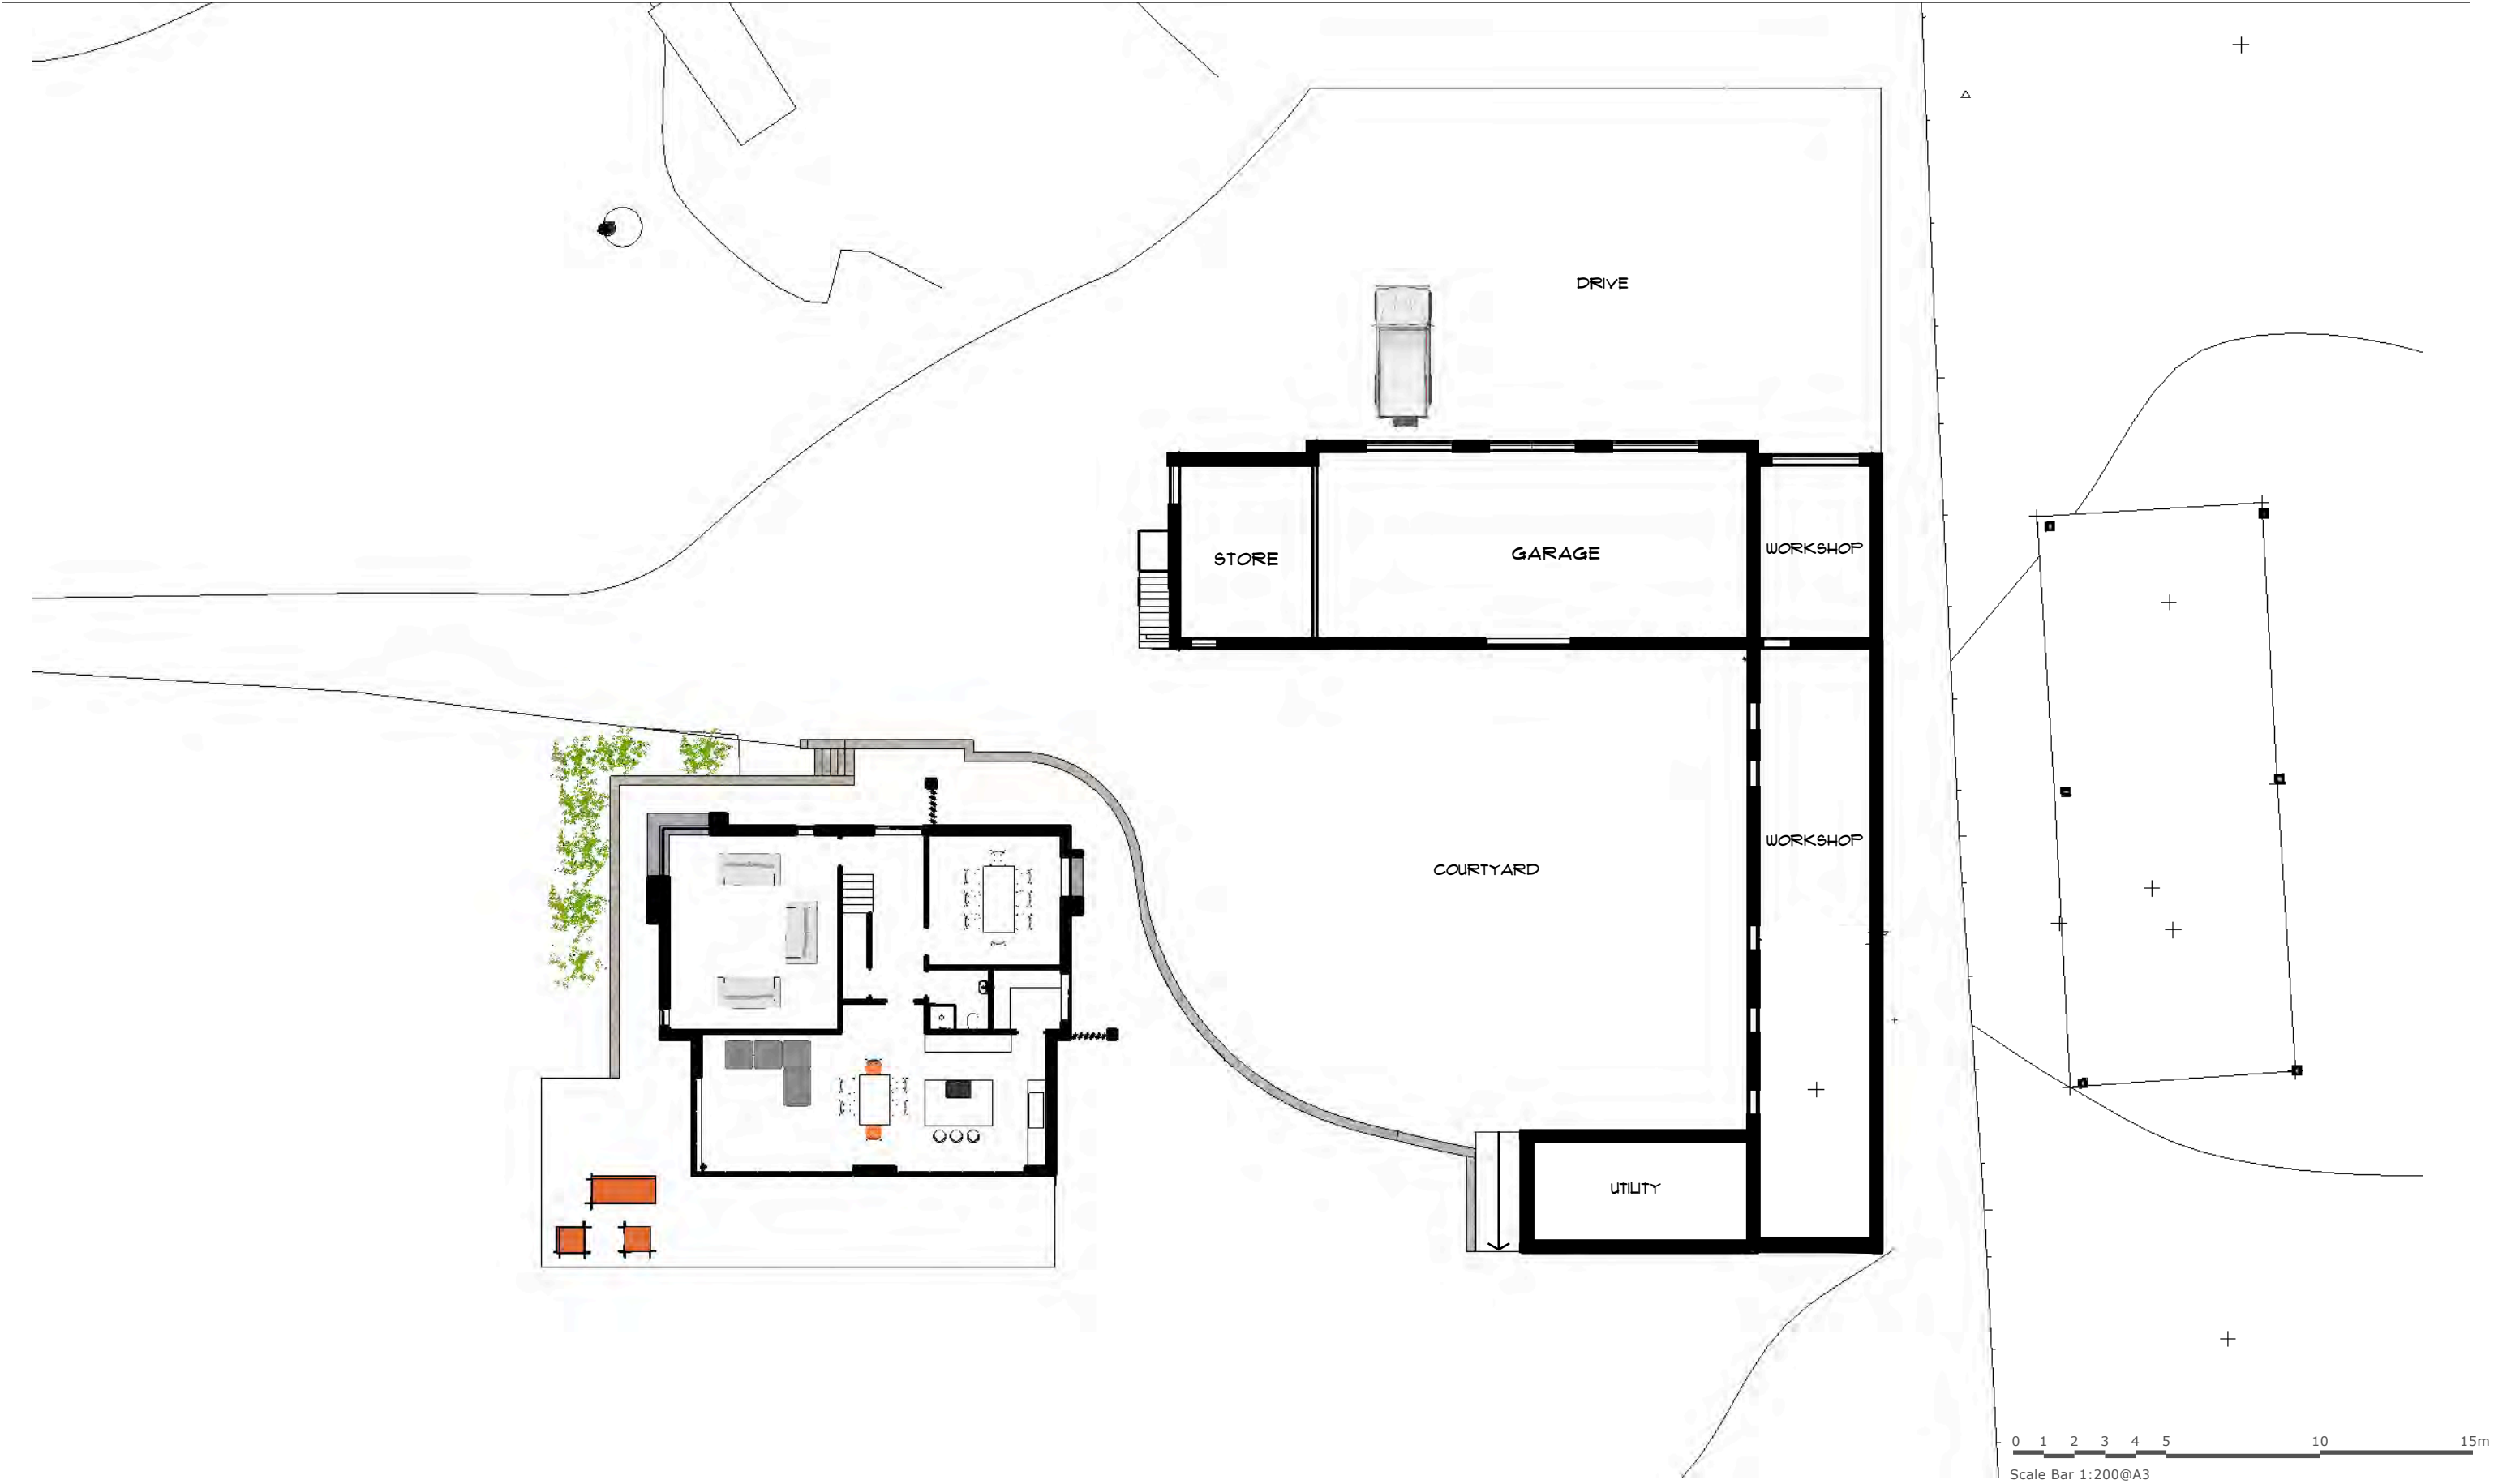

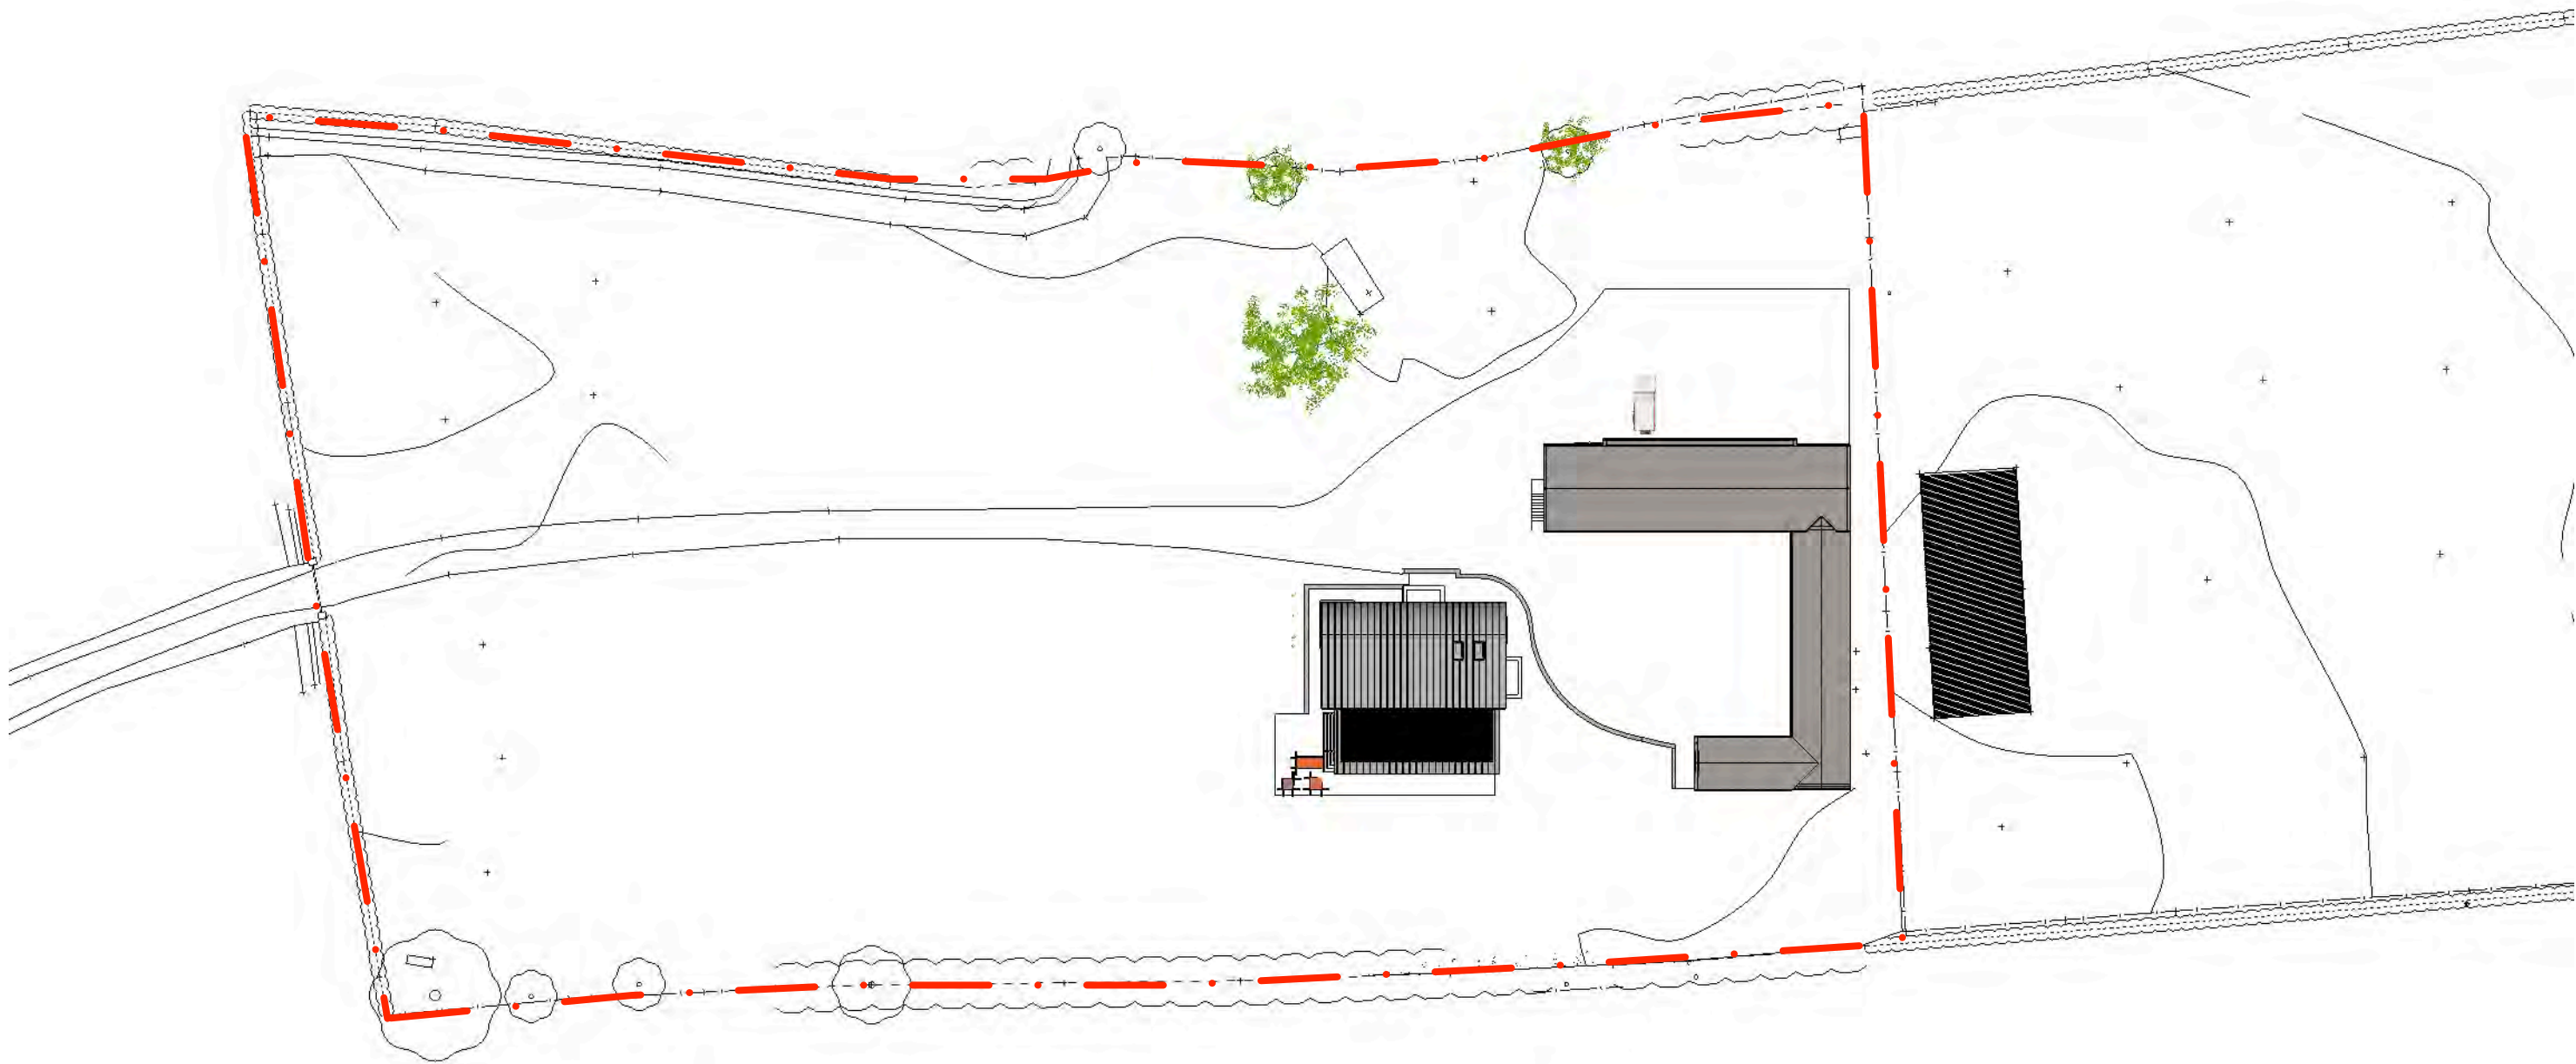






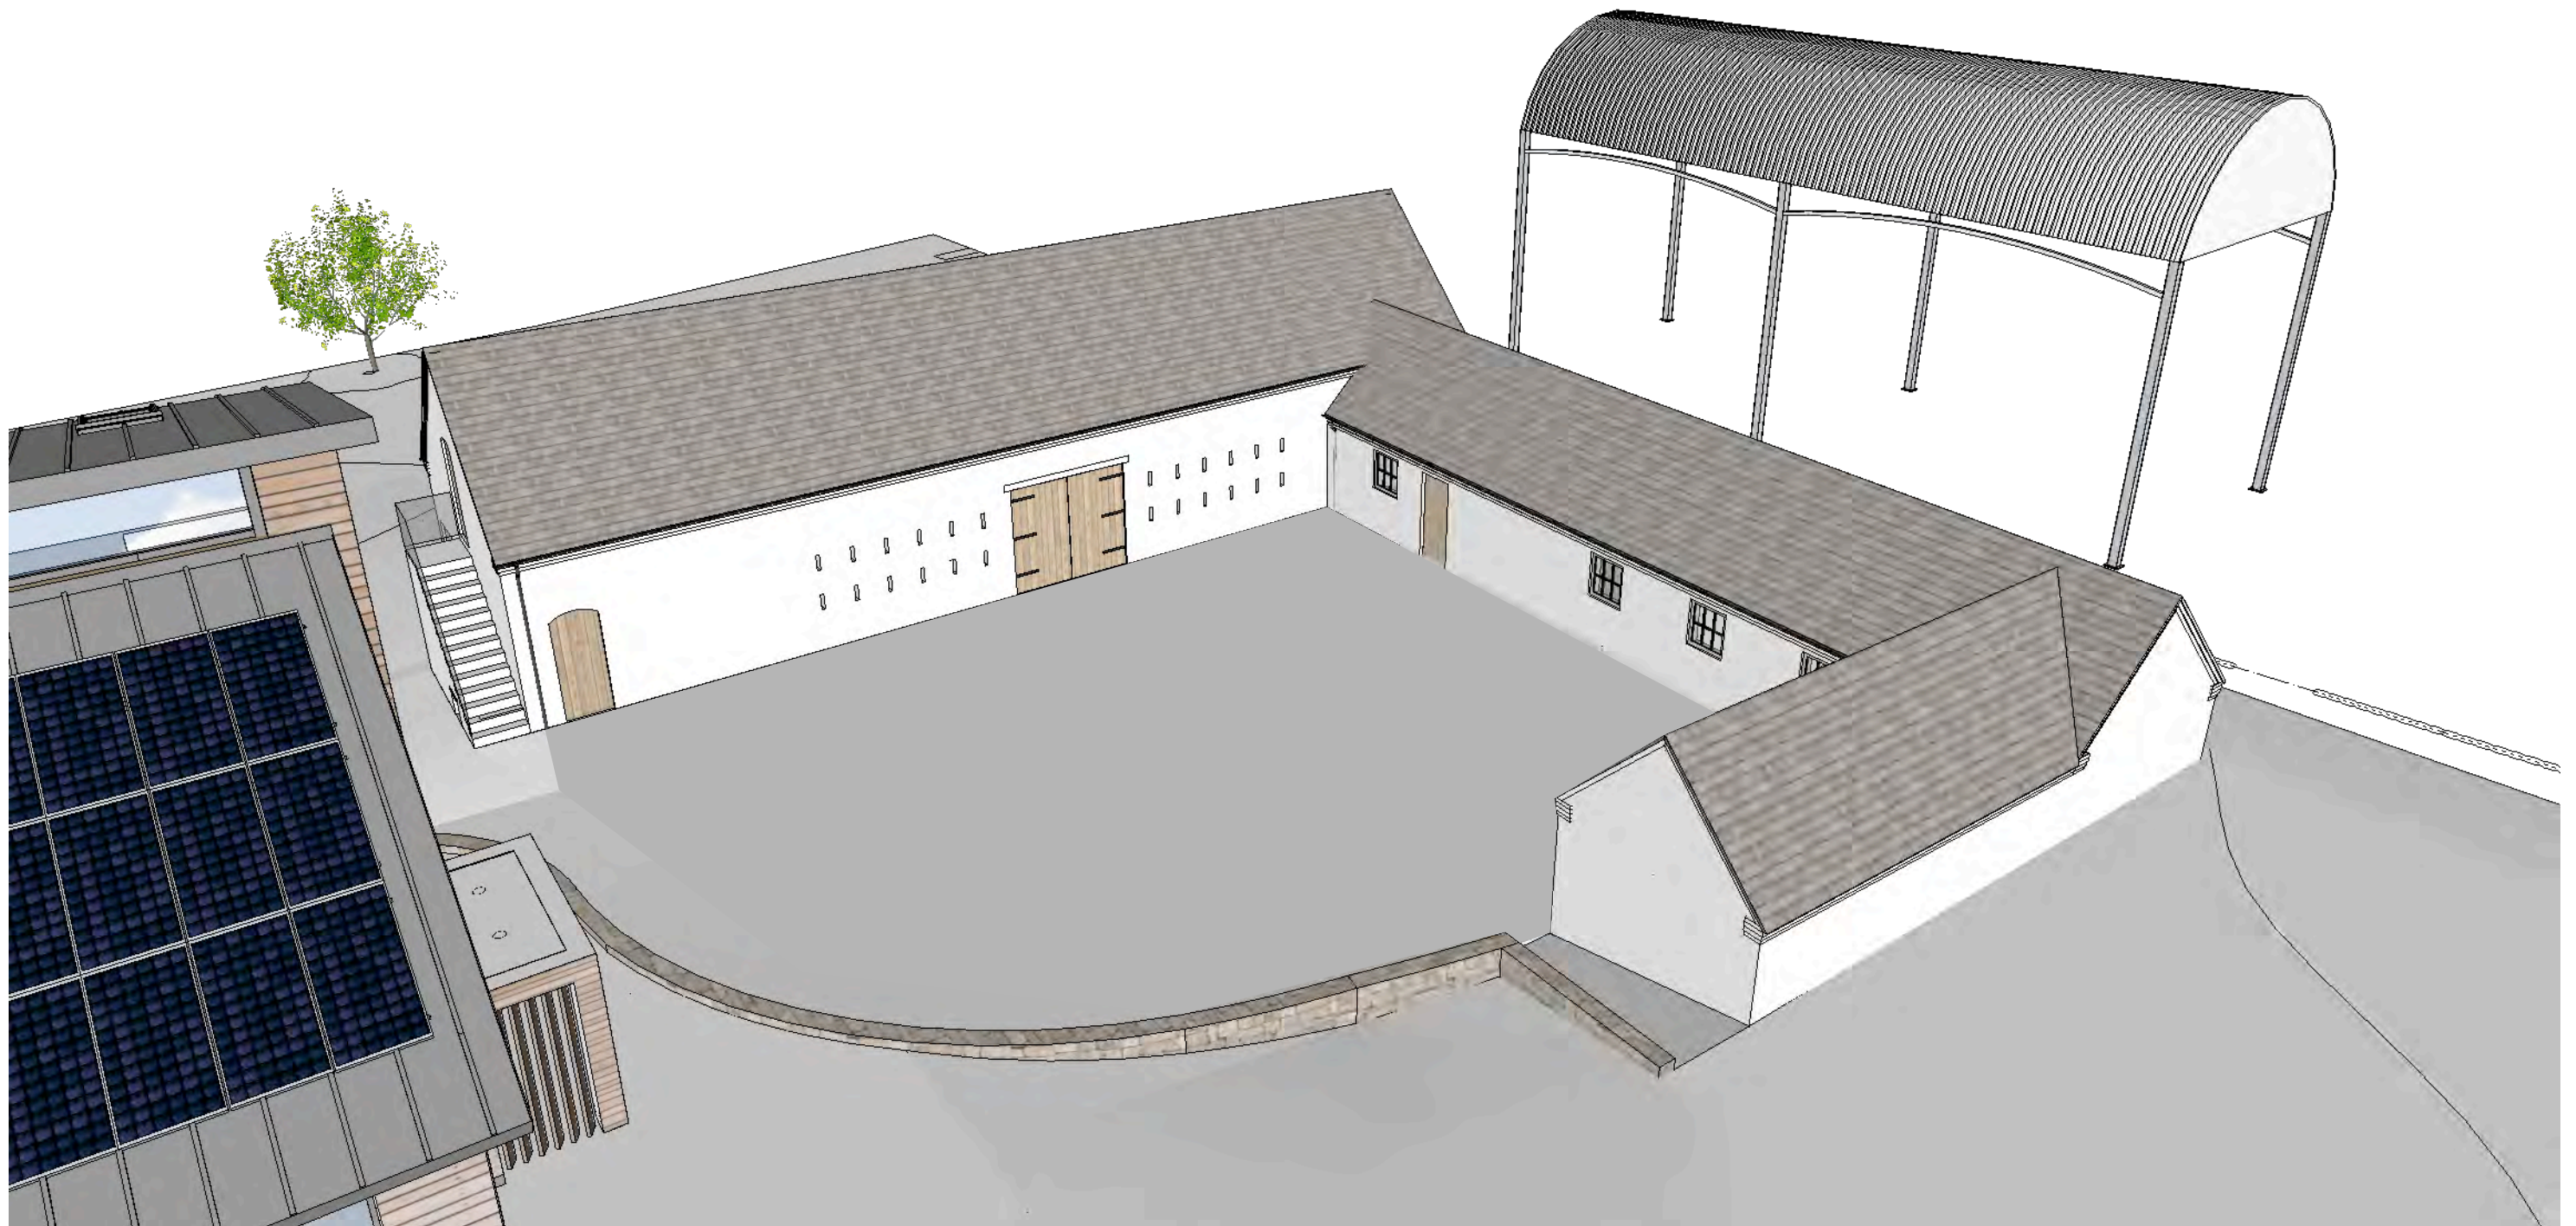



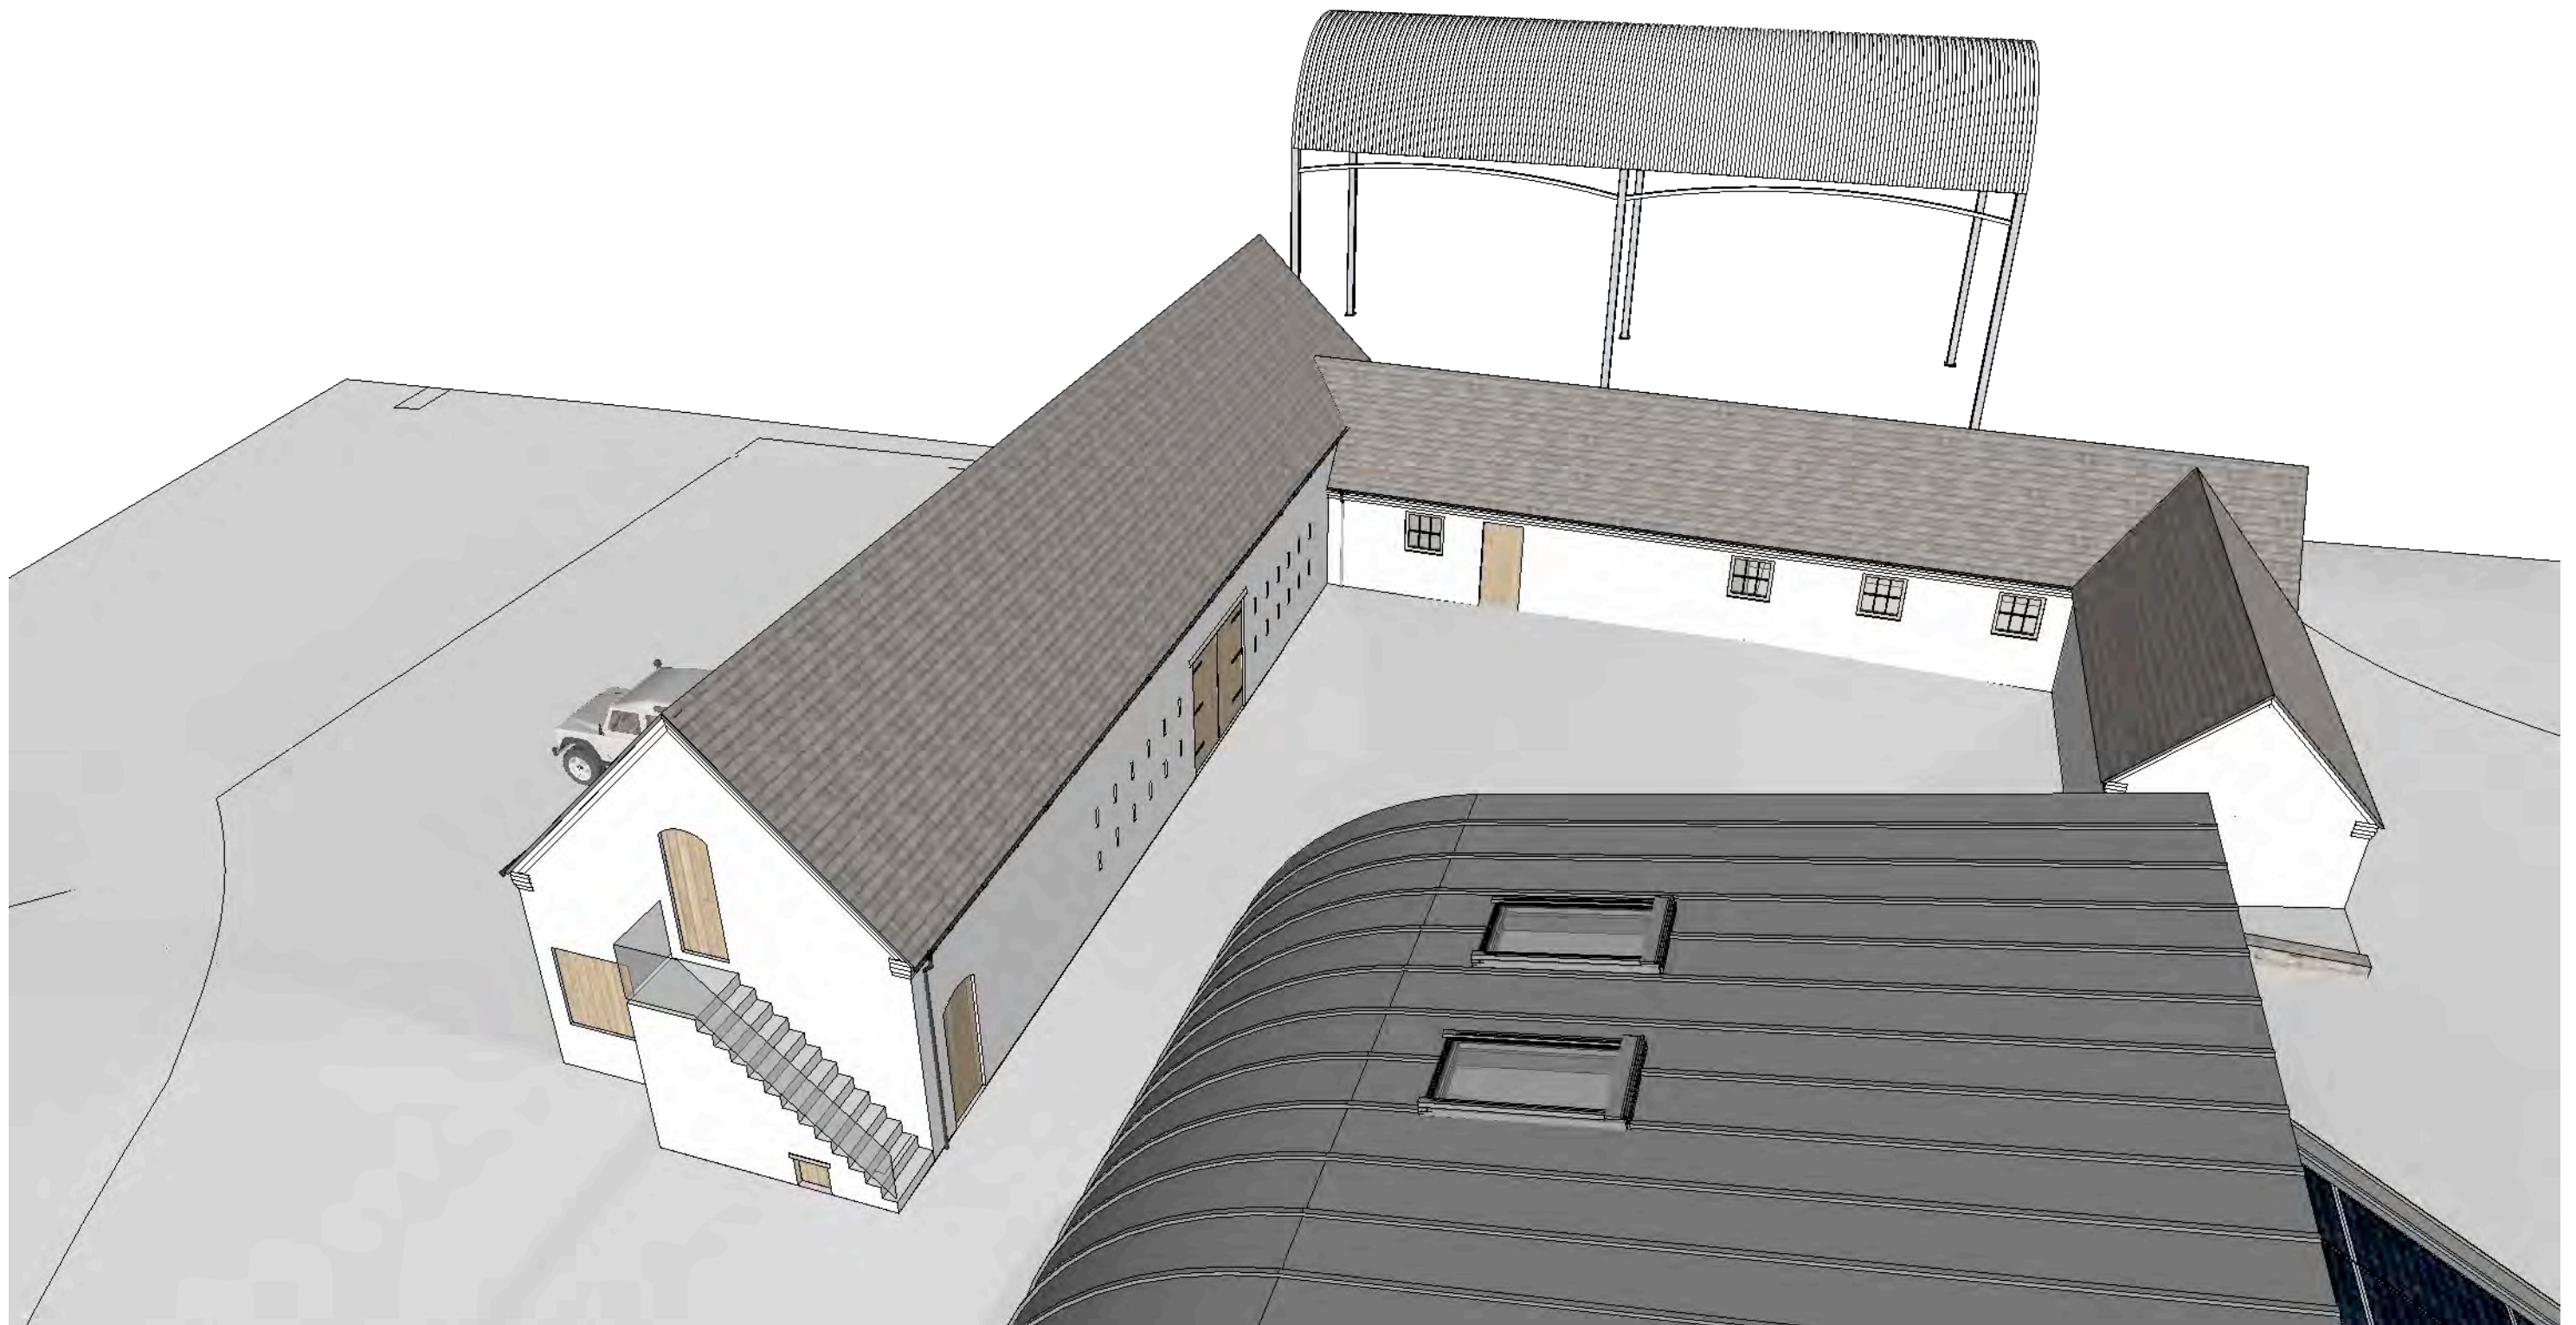





North Elevation

scale: 1:50





South Elevation  
scale: 1:50





West Elevation

scale: 1:50





---APEX---  
59.025

---APEX---  
57.585  
---HEAD---  
57.475

---CILL---  
55.075

---HEAD---  
54.375

CILL  
52.275  
---FFL---  
52.125

---HEAD---  
51.375

---HEAD---  
50.800


---FFL---  
49.050

---GROUND  
LEVEL---  
VARIES  
SEE TOPO SURVEY  
FOR SPOT LEVELS


East Elevation

scale: 1:50





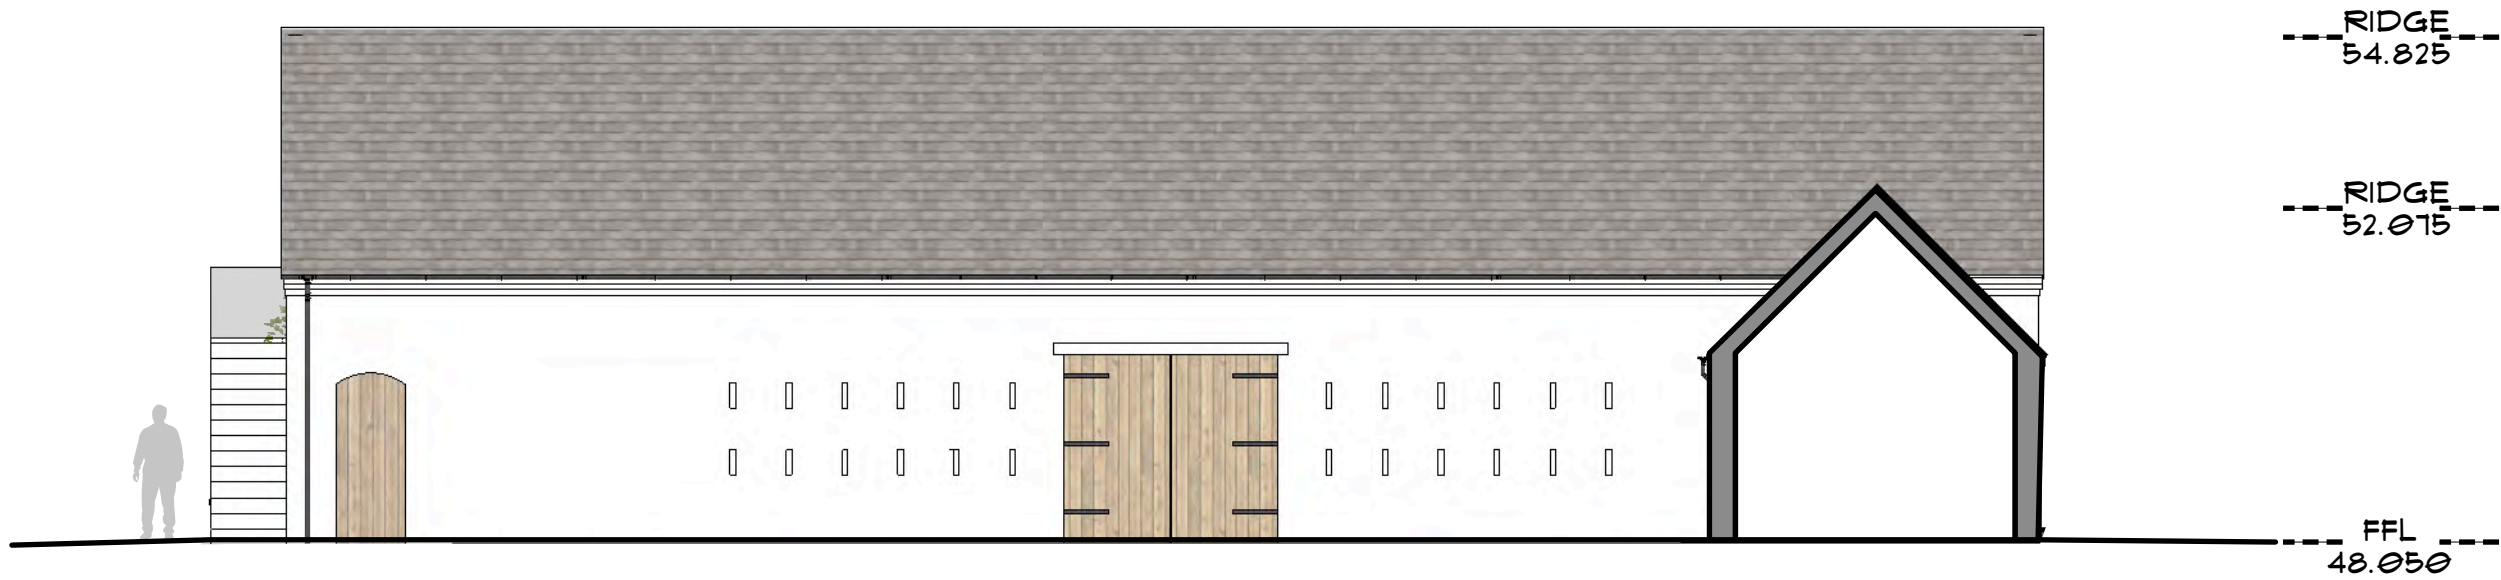


01  
011  
Outbuildings South (Internal) Elevation  
scale: 1:100

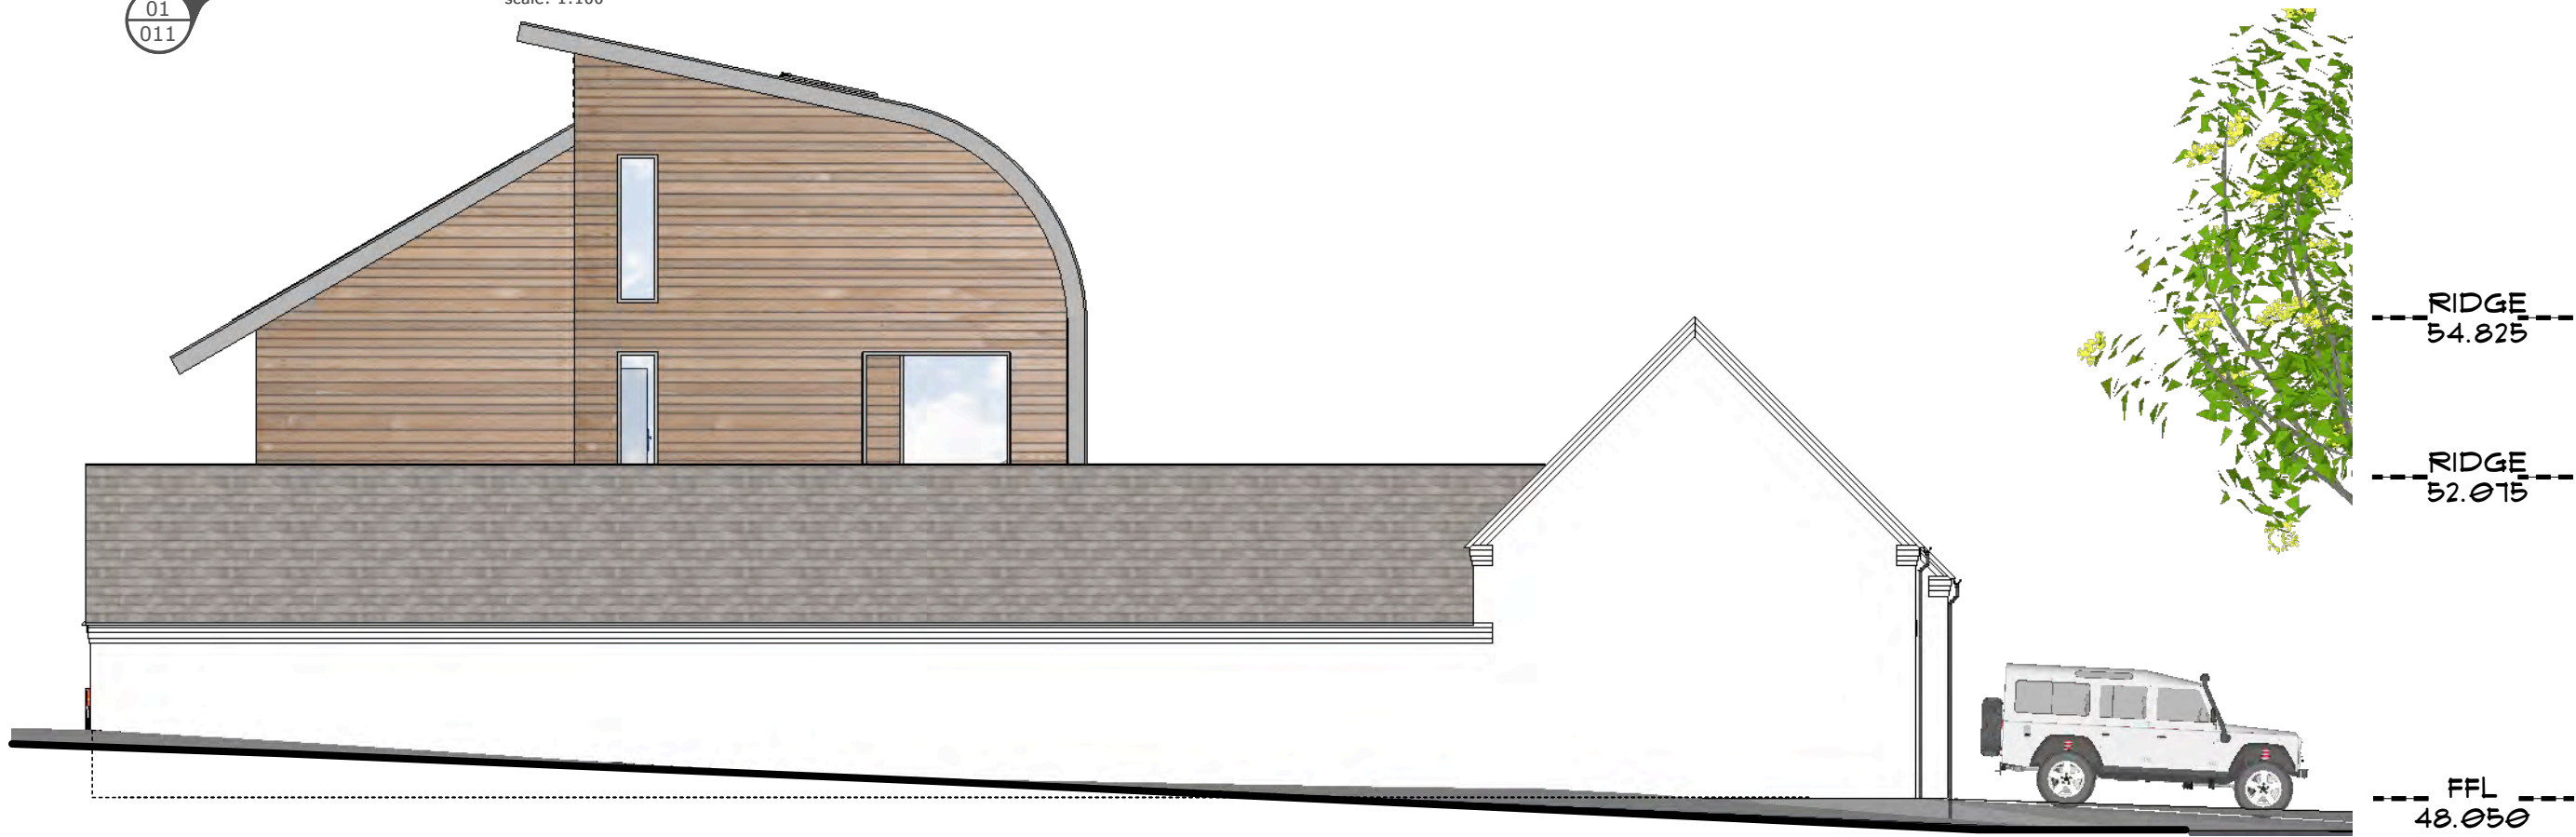

02  
011  
Outbuildings East Elevation  
scale: 1:100

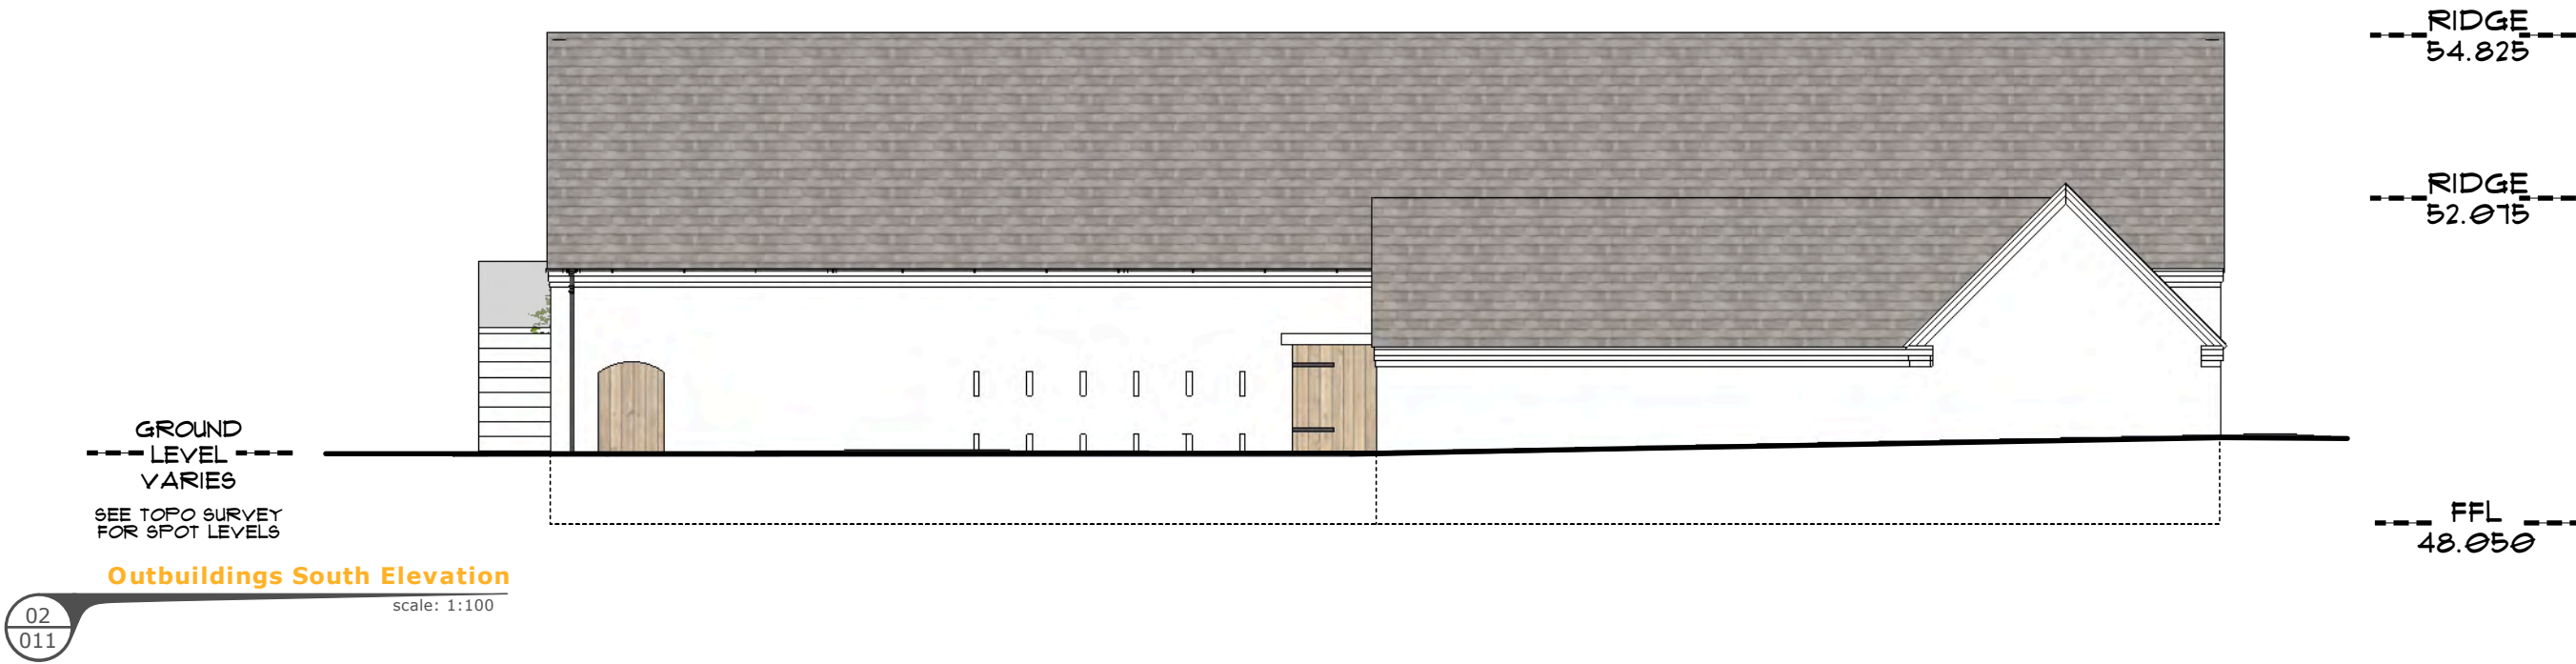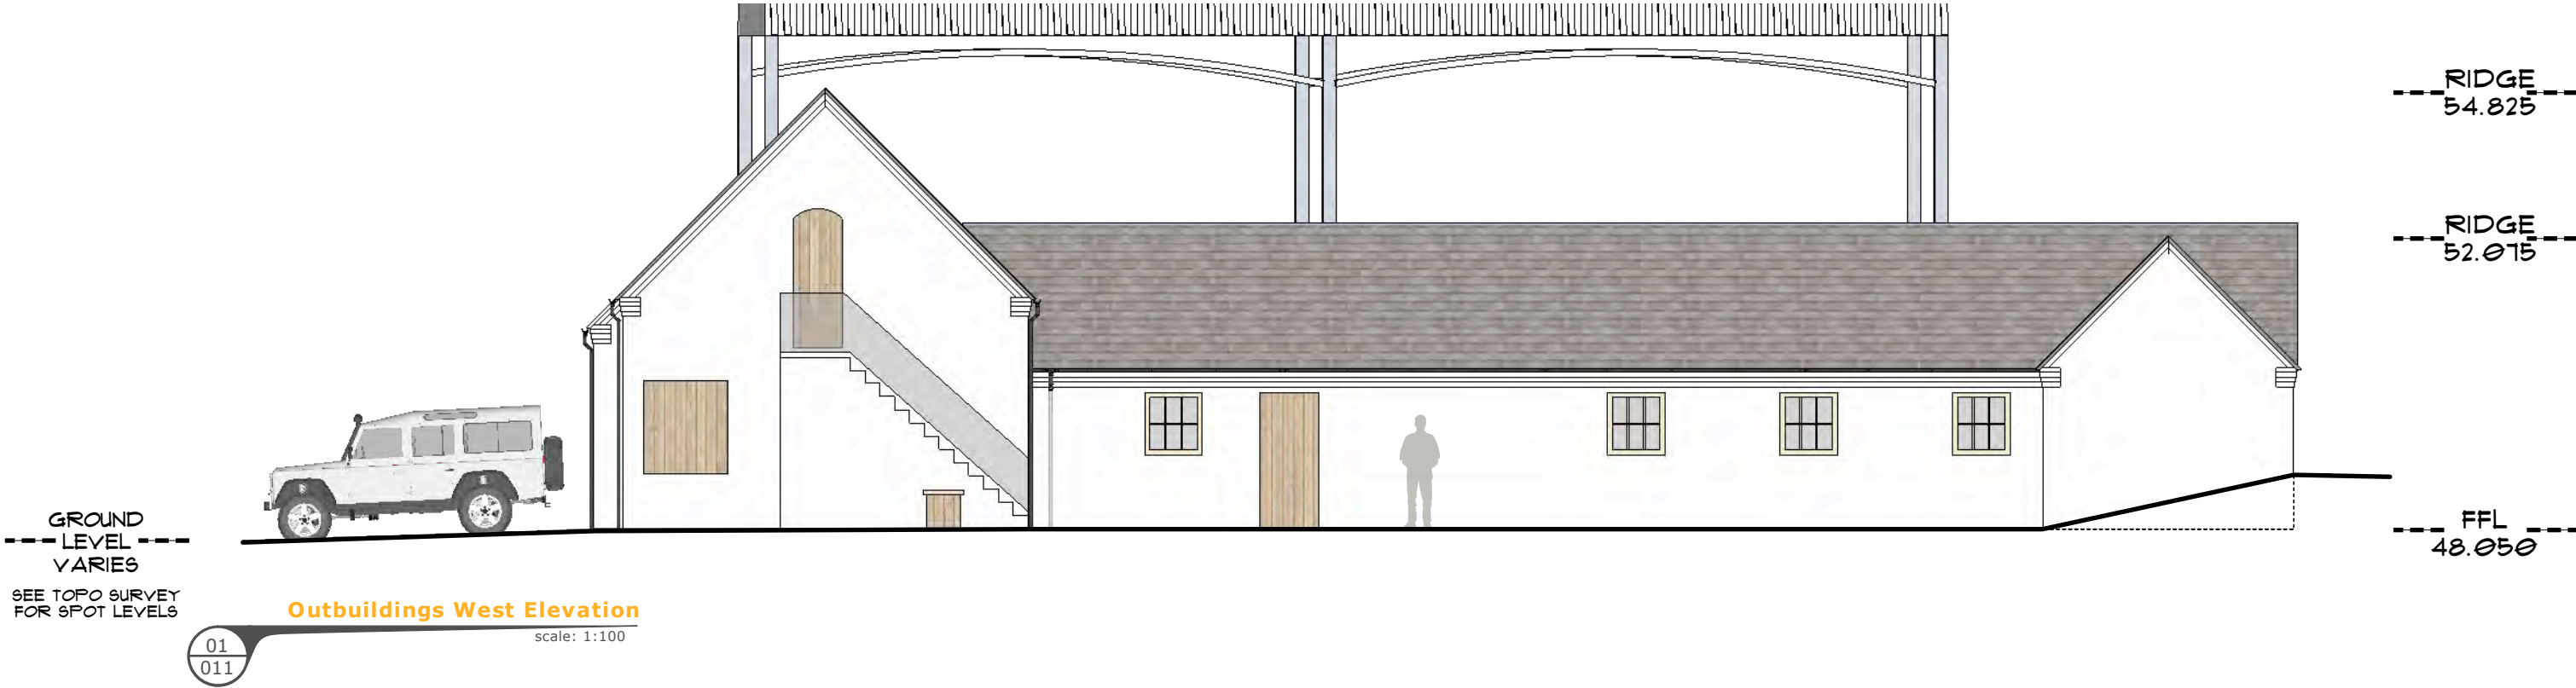



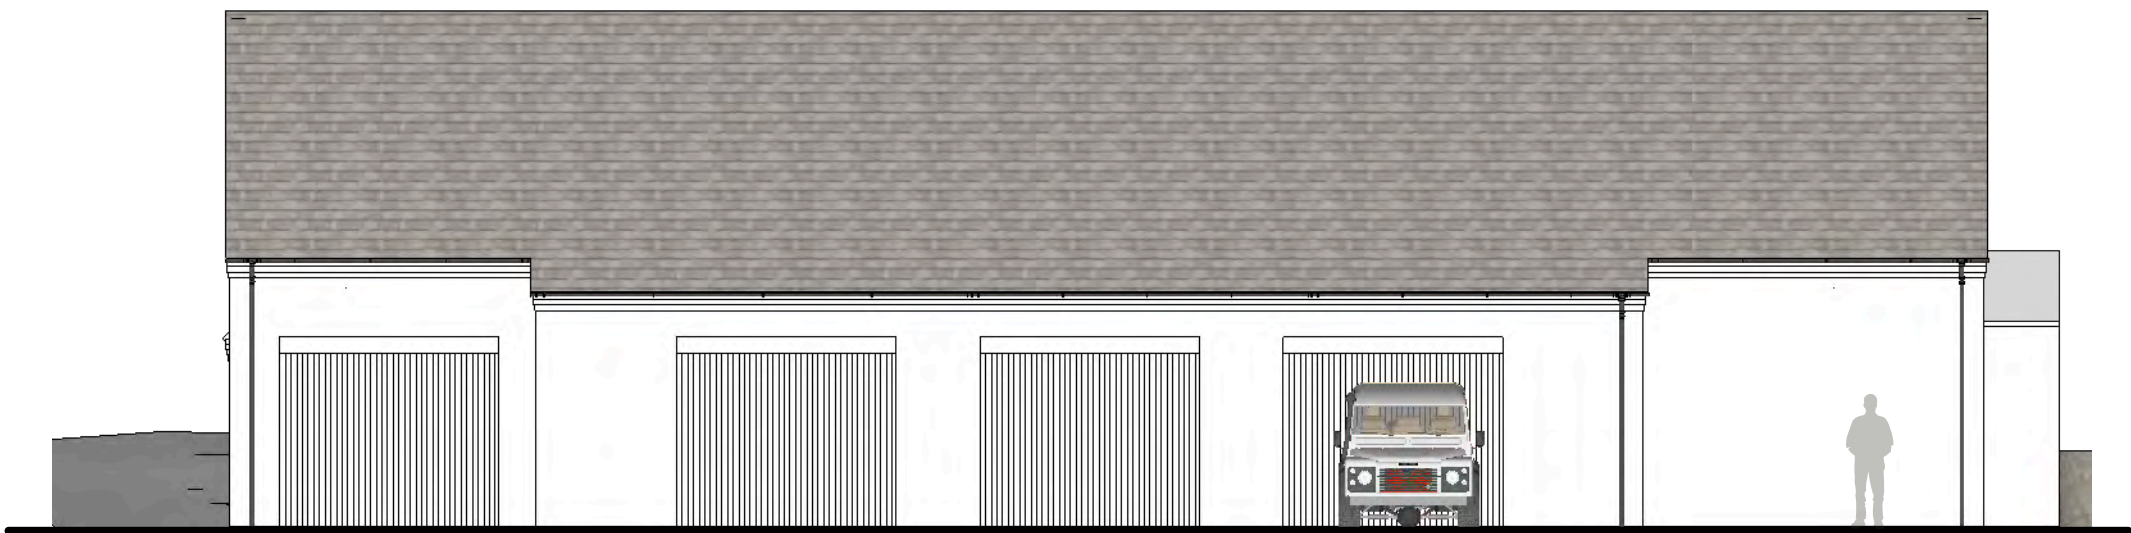

--- RIDGE ---  
54.825


--- FFL ---  
48.050

--- GROUND  
LEVEL ---  
VARIES  
SEE TOPO SURVEY  
FOR SPOT LEVELS

Outbuildings North Elevation

scale: 1:100

01  
011

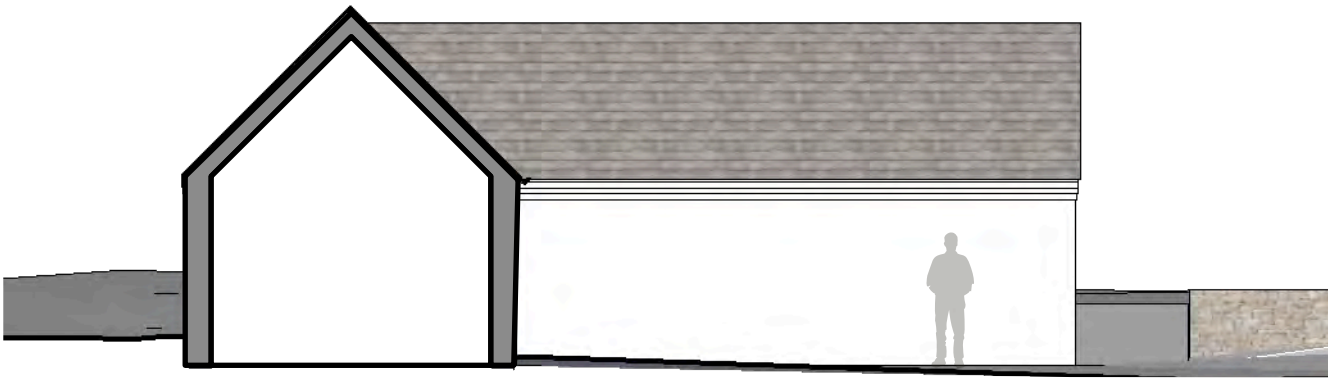

--- RIDGE ---  
53.195


--- FFL ---  
48.050

--- GROUND  
LEVEL ---  
VARIES  
SEE TOPO SURVEY  
FOR SPOT LEVELS

Outbuildings North (Internal) Elevation

scale: 1:100


02  
011

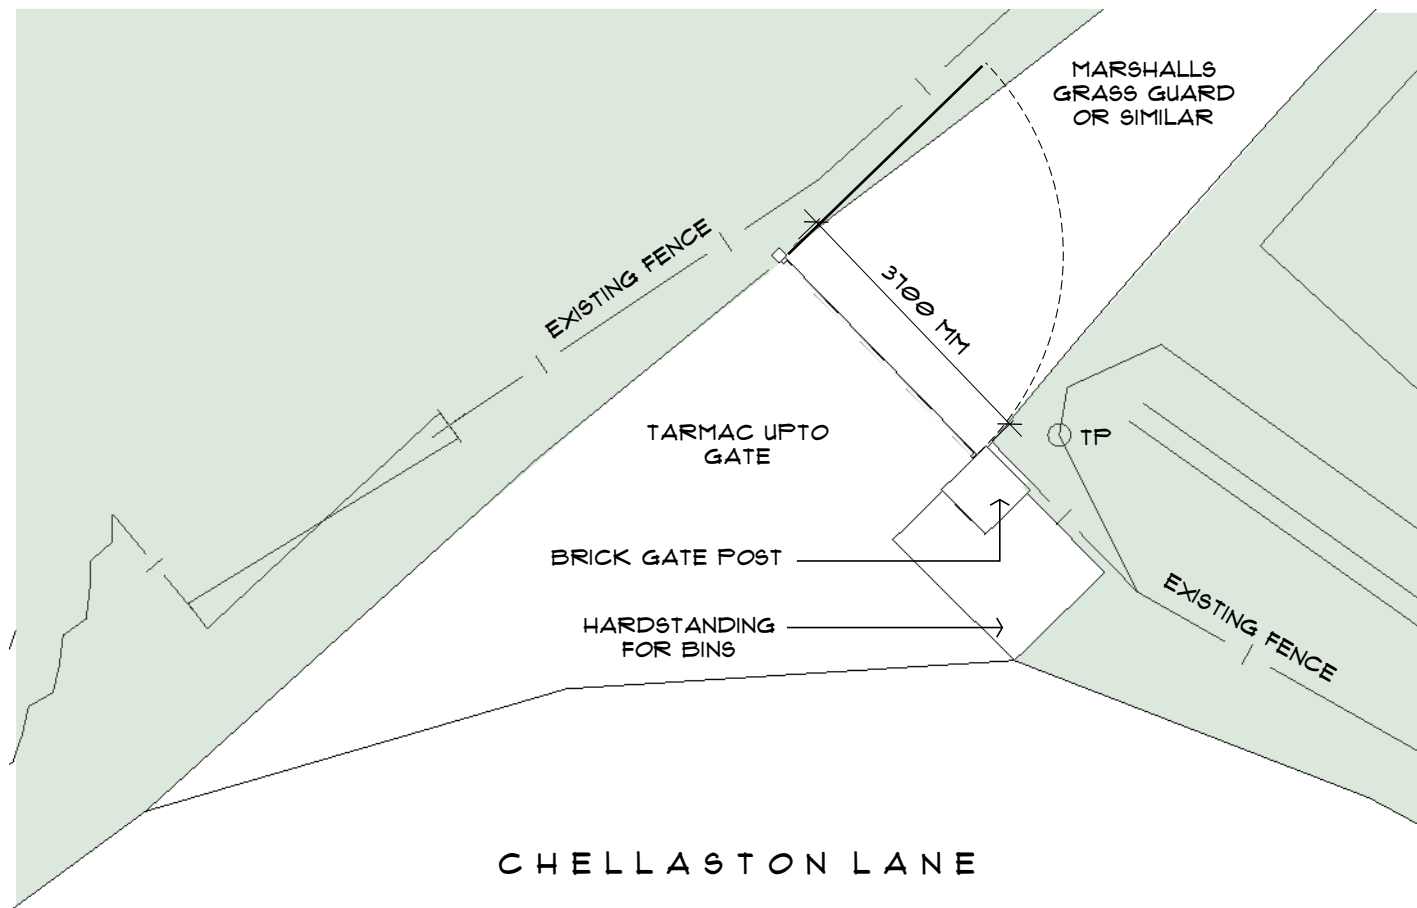

Chellaston Lane Gate Plan

scale: 1:100


01  
011

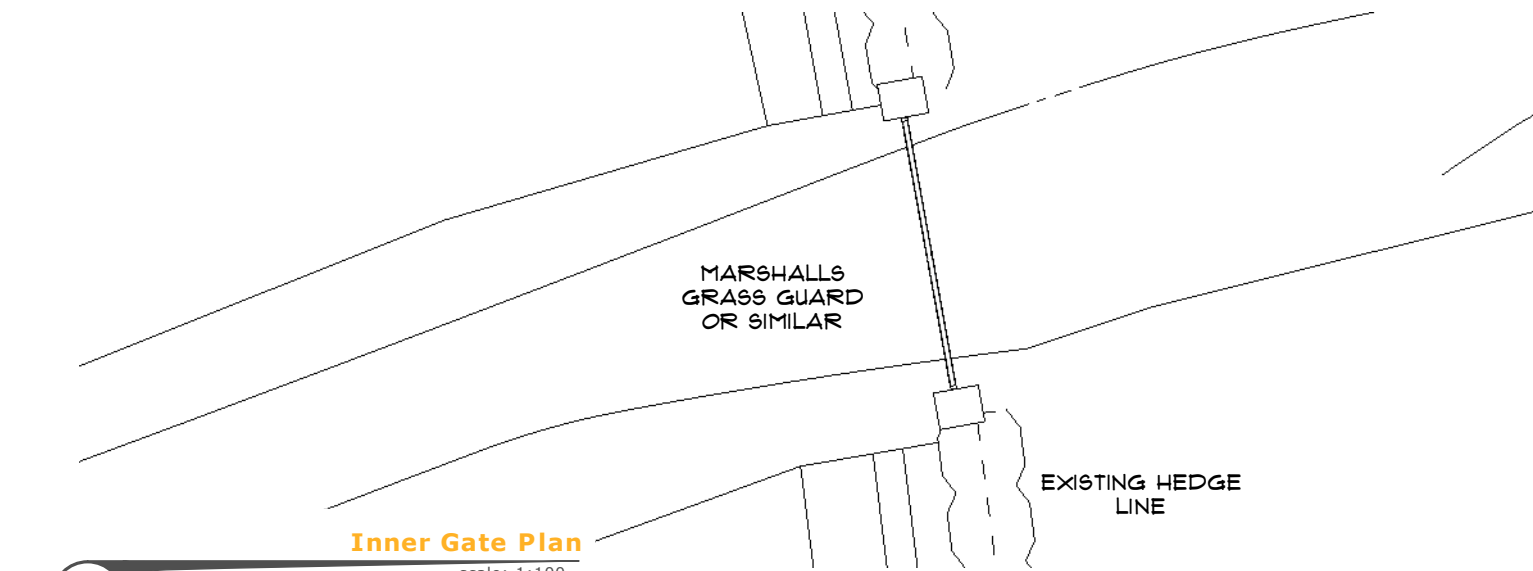

Inner Gate Plan

scale: 1:100


02  
011

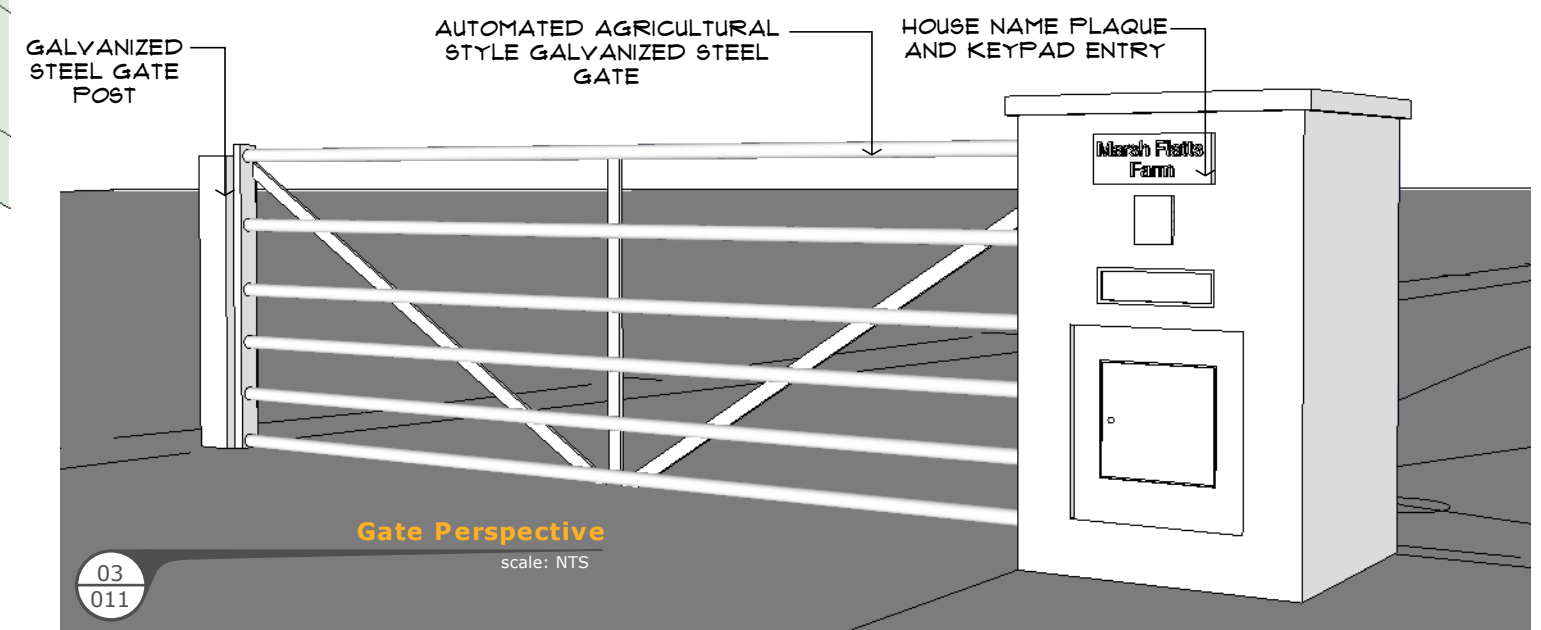

Gate Perspective

scale: NTS

03  
011

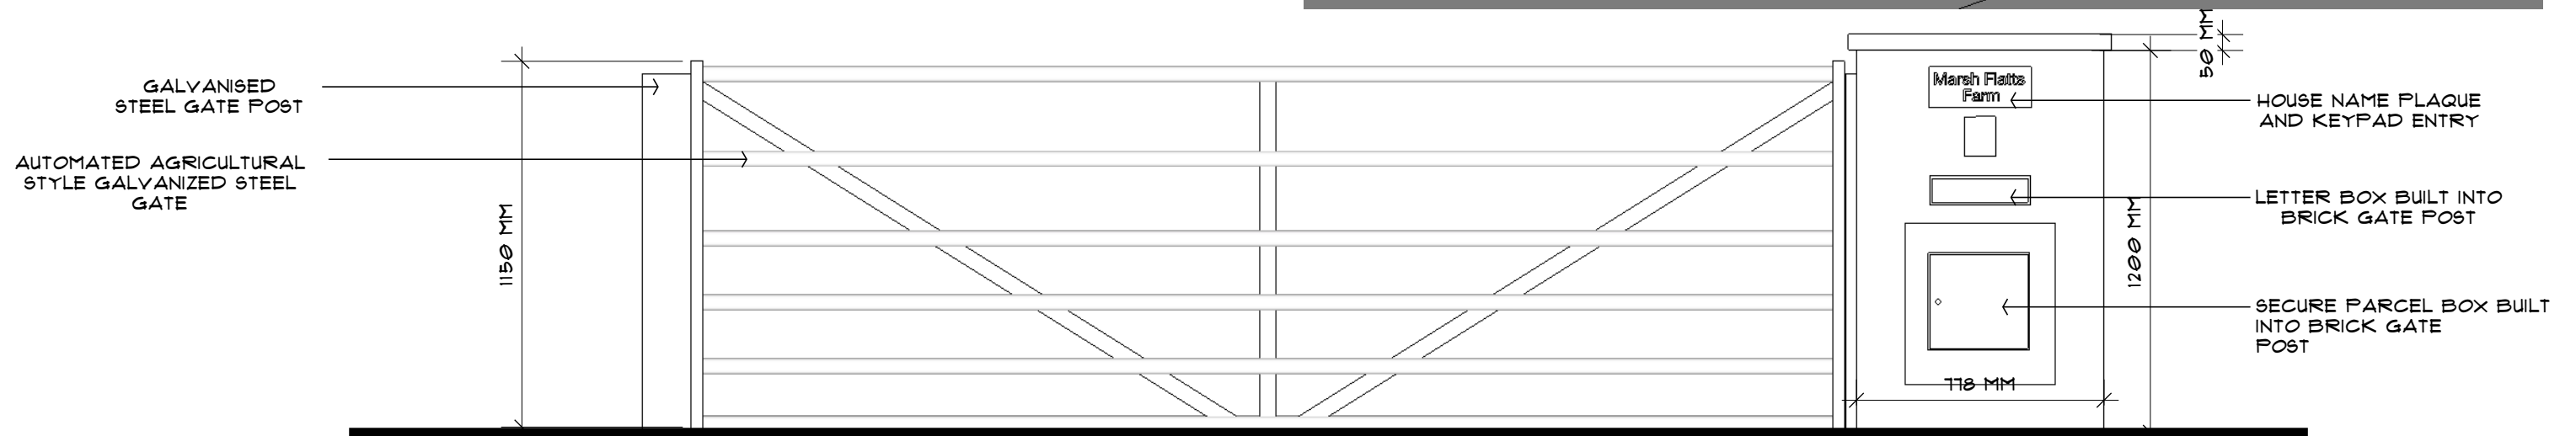

Gate Details Elevation

scale: 1:20

03  
011





NOTE: THE VISUALISATIONS DO NOT SHOW THE BRISE SOLEIL AND ARE FOR REFERENCE ONLY





NOTE: THE VISUALISATIONS DO NOT SHOW THE BRISE SOLEIL AND ARE FOR REFERENCE ONLY





NOTE: THE VISUALISATIONS DO NOT SHOW THE BRISE SOLEIL AND ARE FOR REFERENCE ONLY